


# PLAN TOPOGRAFIC DE SITUATIE SCARA 1:500

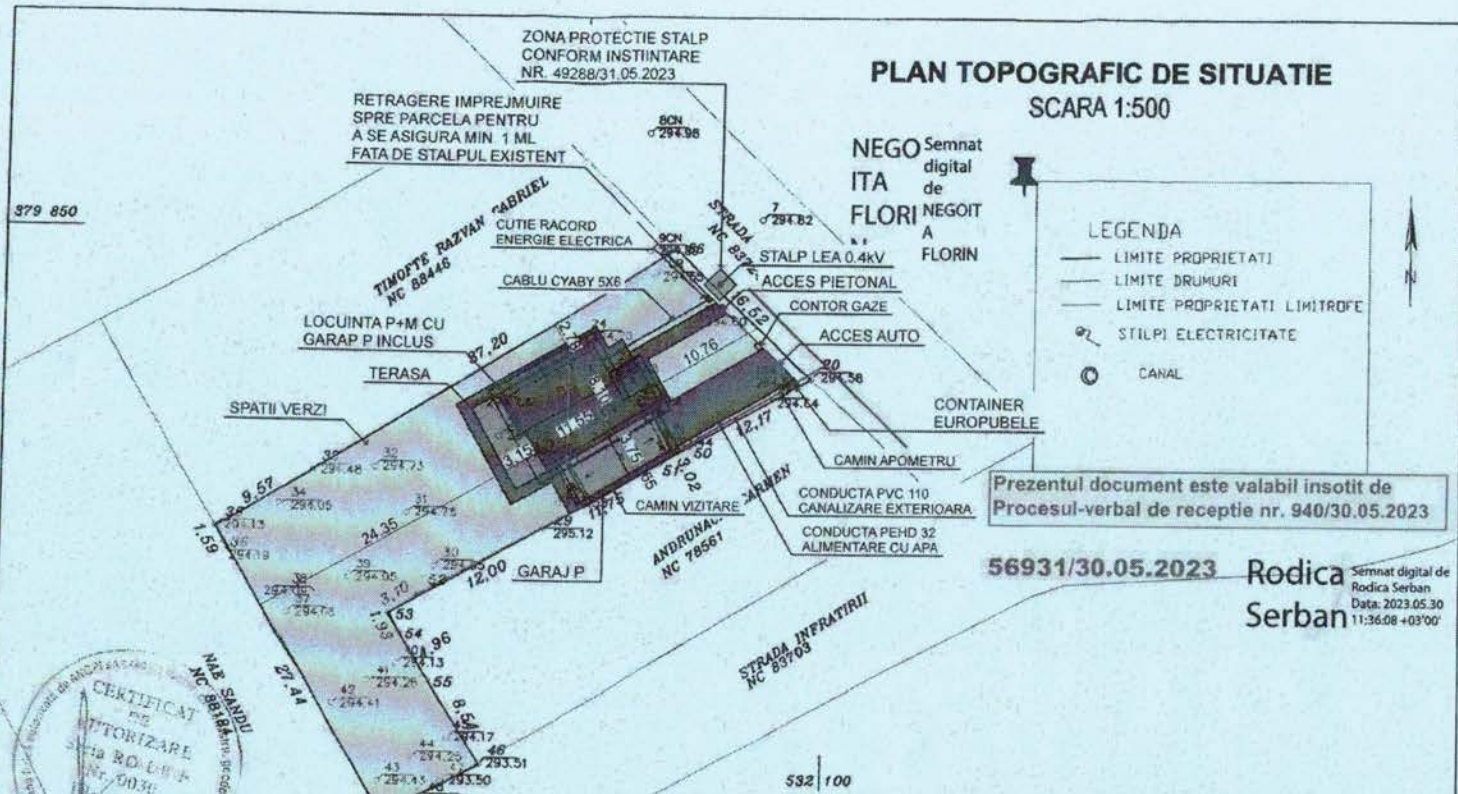

**LEGENDA**

- LIMITE PROPRIETATI
- LIMITE DRUMURI
- LIMITE PROPRIETATI LIMITROFE
- STILPI ELECTRICITATE
- CANAL

**LEGENDA:**

- SPATII VERZI
- LOCUINTA P+M
- GARAJ SI TERASA P
- TROTUAR DE GARDA
- ZONA PROTECTIE LEA 0.4KV
- CONTOR GAZE
- RACORD ELECTRIC
- CAMIN APOMETRU

Prezentul document este valabil insotit de  
Procesul-verbal de receptie nr. 940/30.05.2023

56931/30.05.2023 Rodica Serban  
Semnat digital de Rodica Serban  
Data: 2023.05.30 11:36:08 +03'00'



Executant: NEGOTIA FLORIN RO-DB-F 0030  
Confirm executarea masuratorilor la teren,  
corectitudinea intregirii documentatiei cadastrale si  
corespondenta acesteia cu realitatea din teren  
Data: 2023

PFA NEGOTIA FLORIN		PLAN TOPOGRAFIC DE SITUATIE STRADA STUPLICILOR, NR. 14 A MUN. TARGOVISTE (PRISEACA), jud. DAMBOVITA Nr. Cad. 88447		Planşa Nr. 1
Numele	Semnatura	Scara	BENEFICIAR: TRICA MARINA LARISA	
Intocmit	SING. NEGOTIA FLORIN	1:500	Data MAY 2023	Sistem de proiectie: Stereografic 1970 Sistem de referinta pentru cote: Marea Neagra


**DATE PRIVIND CONSTRUCTIA :**

- Regim de inaltime : P+M
- Functiune: LOCUINTA SI GARAJ
- A teren: 867,00 mp
- Ac propusa: 118,0 mp
- POT propus = 13,6%
- Acd propusa: 203,5 mp
- CUT propus = 0,23
- inaltime: +7,50 ml
- spatii verzi: 645,0 mp
- alei auto: 55,0 mp
- alei pietonale: 49,0 mp



CATEGORIA DE IMPORTANTA: 'C'  
CLASA DE IMPORTANTA: 'IV'

REVIZIA 0	<b>AIM MAPPING DESIGN S.R.L.</b> CUI RO40271343 - J15/1644/2018 TEL. 0774.423.818	Beneficiar: TRICA MARINA LARISA	PR. NR. ARH.103 /2023
11392	<b>ADP DESIGN MATASARU S.R.L.</b> CUI 37466035 - J15/526/2017 TEL. 0724.072.569	Denumire: CONSTRUIRE LOCUINTA INDIVIDUALA P+M, GARAJ	Faza: D.T.A.C.
Arh. Andreea Petre	Arh. Andreea Petre	Amplasament: Str. STUPLICILOR, nr. 14A, mun. TARGOVISTE, jud. DAMBOVITA	Planşa nr A.02
Proiectat	Arh. Andreea Petre	Scara: <b>PLAN DE SITUATIE</b>	
Redactat	Arh. Andreea Petre	Scara: 1:500	
		Data: 11.2023	

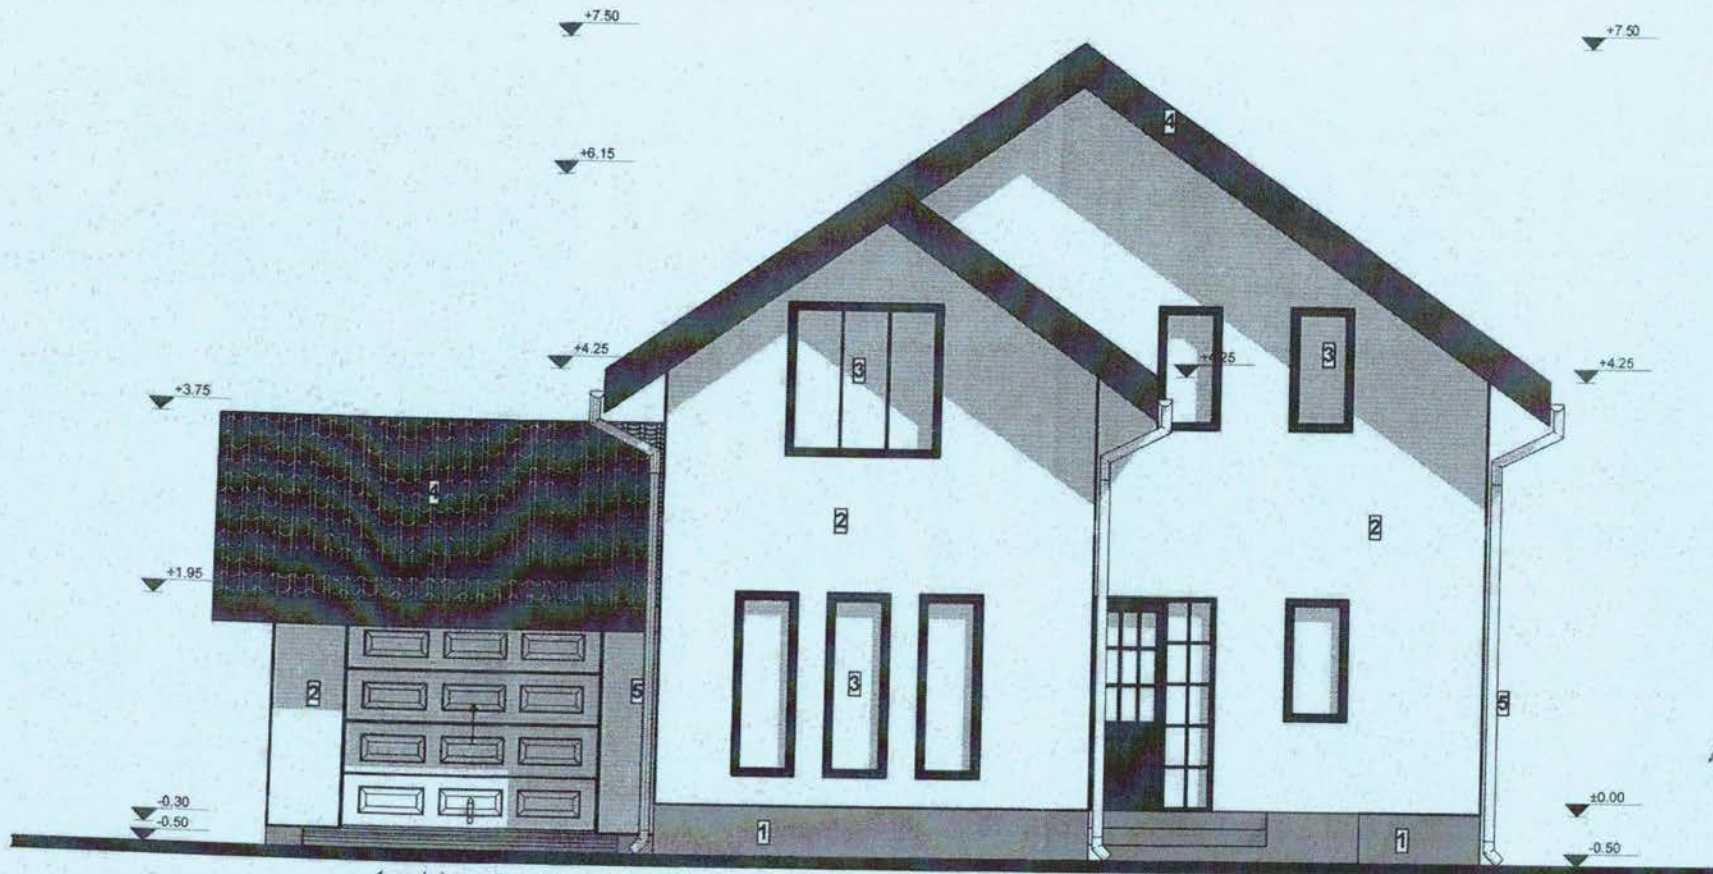


1. soclu b.a. cu tencuieli decorative
2. finisaje tencuieli decorative
3. tamplarie PVC cu geam termoizolant
4. invelitoare tigla metalica
5. sistem de scurgere al apelor pluviale

FATADA PRINCIPALA  
scara 1:50



CATEGORIA DE IMPORTANTA: 1  
CLASA DE IMPORTANTA: 1

REVIZIA 0	<b>AIM MAPPING DESIGN S.R.L.</b> CUI R040271343 - J15/1644/2018 TEL. 0774.423.818	Beneficiar: TRICA MARINA LARISA	PR. NR. ARH.10 /2023
ORDINUL ARHITECTURII IN ROMANIA 11/2022	<b>AIM DESIGN MATASADU S.R.L.</b> CUI 37466035 - J15/526/2017 TEL. 0724.072.569	Denumire: CONSTRUIRE LOCUINTA INDIVIDUALA P+M, GARAJ Amplasament: Str. STUPILOR, nr. 14A, mun. TARGOVISTE, jud. DAMBOVITA	Faza: D.T.A.C
Arhitect PETRE Arhitect	Arh. Andreea Petre Arh. Andreea Petre Arh. Andreea Petre	Scara: 1:50 Data: 11.2023	Plansa nr. A.07
		<b>FATADA PRINCIPALA</b>	

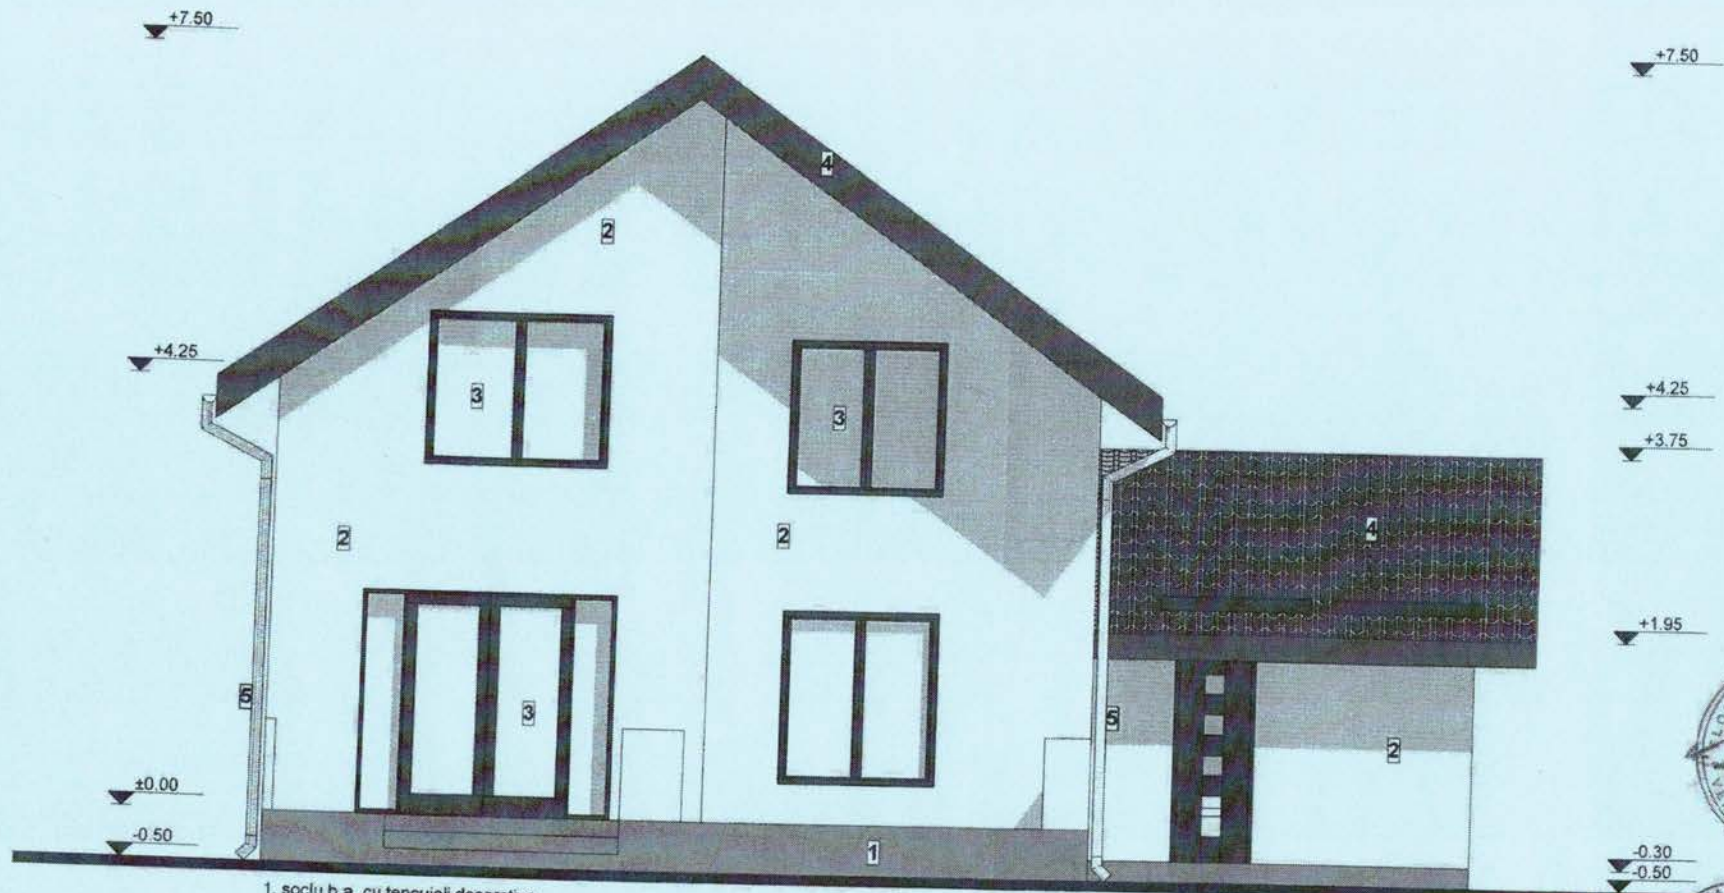


1. soclu b.a. cu tencuieli decorative
2. finisaje tencuieli decorative
3. tamplarie PVC cu geam termoizolant
4. invelitoare tigla metalica
5. sistem de scurgere al apelor pluviale

FATADA POSTERIOARA  
scara 1:50



CATEGORIA DE IMPORTANTA: -D  
CLASA DE IMPORTANTA: -D

REVIZIA 0	<b>AIM MAPPING DESIGN S.R.L.</b> CUI RO40271345 - J15/1644/2018 TEL. 0774.423.818	Beneficiar: TRICA MARINA LARISA	PR. NR.: ARH.103 /2023
DIVIZIA ARHITECTURA IN ROMANIA 11392	<b>ADI DESIGN MATASARU S.R.L.</b> CUI 37466035 - J15/526/2017 TEL. 0724.072.569	Denumire: CONSTRUIRE LOCUINTA INDIVIDUALA P-M, GARAJ	Faza: D.T.A.C.
Andreea PETRE	Arh. Andreea Petre	Amplasament: Str. STUPILOR, nr. 14A, mun. TARGOVISTE, jud. DAMBOVITA	Plansa nr.: A.08
Sei proiect	Arh. Andreea Petre	Scara: 1:50	
Proiectat	Arh. Andreea Petre	<b>FATADA POSTERIOARA</b>	
Redactat	Arh. Andreea Petre	Data: 11.2023	

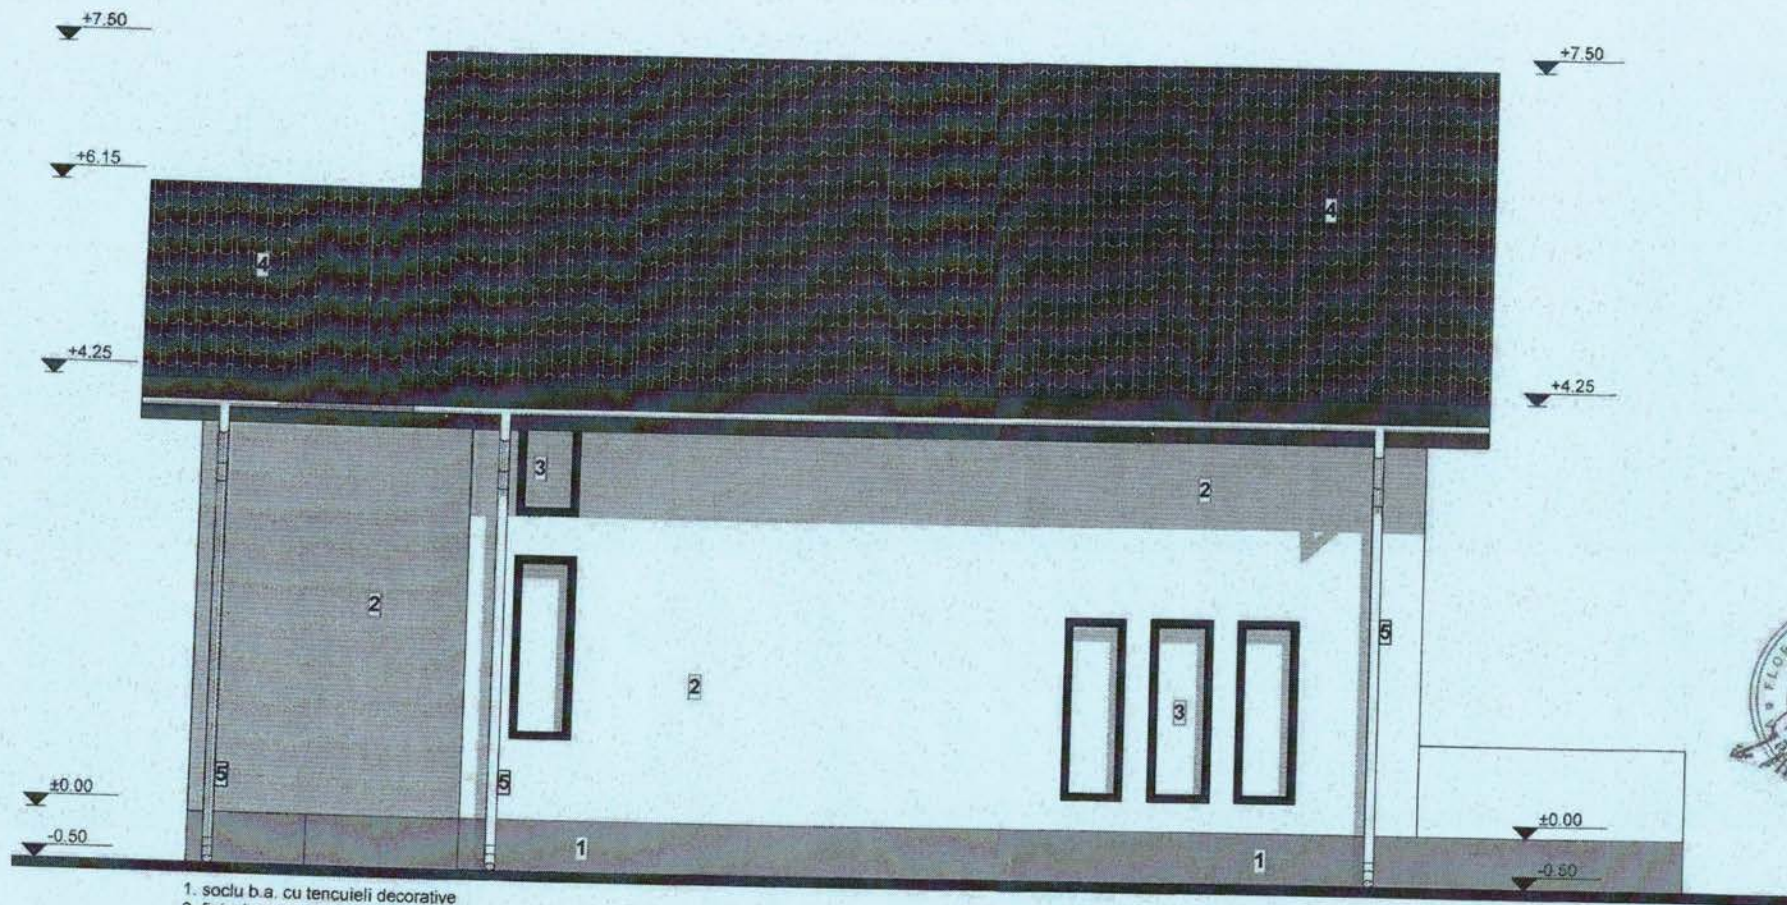


1. soclu b.a. cu tencuieli decorative
2. finisaje tencuieli decorative
3. tamplarie PVC cu geam termoizolant
4. invelitoare tigla metalica
5. sistem de scurgere al apelor pluviale

FATADA LATERALA DREAPTA  
scara 1:50



REVIZIA 0	<b>AIM MAPPING DESIGN S.R.L.</b> CUI RO40271343 - J15/1644/2018 TEL. 0774.423.818	Beneficiar: TRICA MARINA LARISSA	PR. NR.: ARH.103 /2023
ORDINUL DE PROIECTARE	<b>ADI DESIGN MATASARU S.R.L.</b> CUI 37466035 - J15/526/2017 TEL. 0724.072.569	Denumire: CONSTRUIRE LOCUINTA INDIVIDUALA P+M, GARAJ	Faza: D.T.A.C.
1392	Arh. Andreea Petre	Amplasament: Str. STUPILOR nr. 14A, mun. TARGOVISTE, jud. DAMBOVITZA	Plansa nr. A.09
Arh. Andreea Petre	Arh. Andreea Petre	Scara: 1:50	
Redactor	Arh. Andreea Petre	<b>FATADA LATERAL DREAPTA</b>	
		Data: 11.2023	

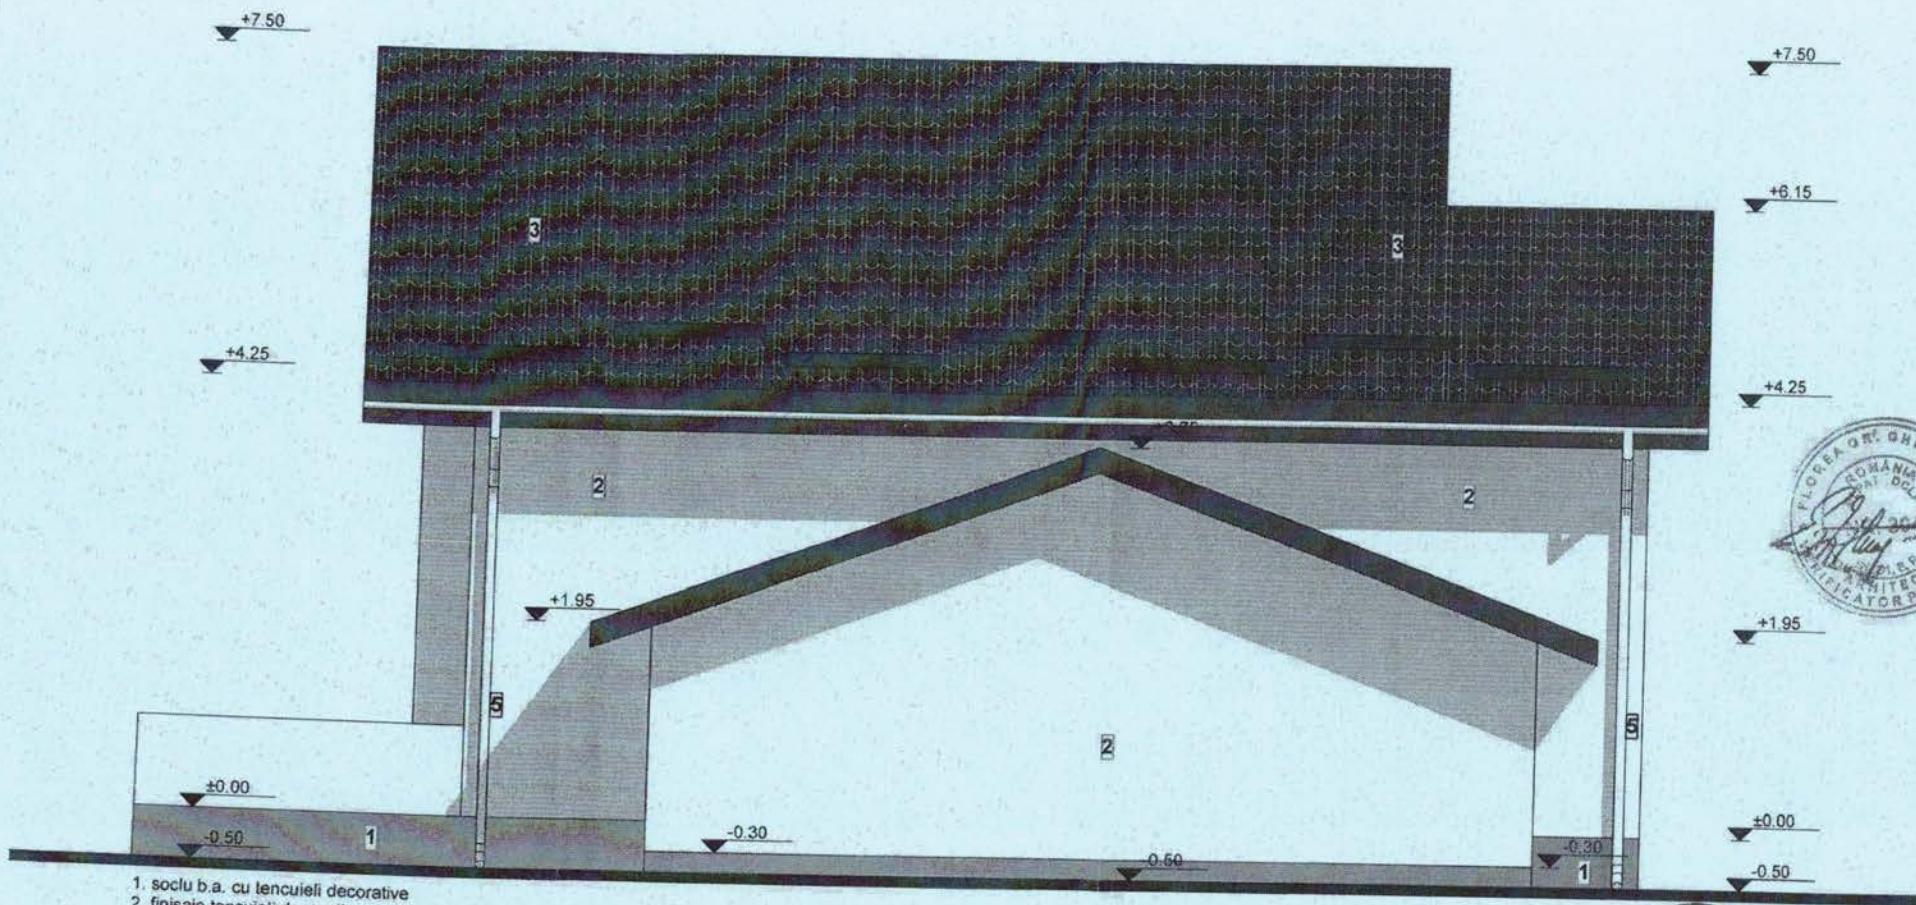

1. soclu b.a. cu tencuieli decorative
2. finisaje tencuieli decorative
3. tamplarie PVC cu geam termoizolant
4. invelitoare tigla metalica
5. sistem de scurgere al apelor pluviale

FATADA LATERALA STANGA  
scara 1:50



CATEGORIA DE IMPORTANTA- 7  
CLASA DE IMPORTANTA- 7

REVIZIA 0	<b>AIM MAPPING DESIGN S.R.L.</b> CUI RO40271343 - J15/1644/2018 TEL. 0774.423.818	Beneficiar: TRICA MARINA LARISA	PR. NR. ARH.10 /2023
	<b>ADI DESIGN MATASARU S.R.L.</b> CUI 37466035 - J15/S26/2017 TEL. 0724.072.569	Denumire: CONSTRUIRE LOCUINTA INDIVIDUALA P+M, GARAJ	Faza: D.T.A.C.
1:192	Sef proiect Arh. Andreea Petre	Amplasament: Str. STUPILOR, nr. 14A, mun. TARGOVISTE, jud. DAMBOVITA	Plansa nr.
Proiectat Arh. Andreea Petre	Redactat Arh. Andreea Petre	Scara: 1:50	A.10
		Data: 11.2023	

Ort  
P.10/2023