


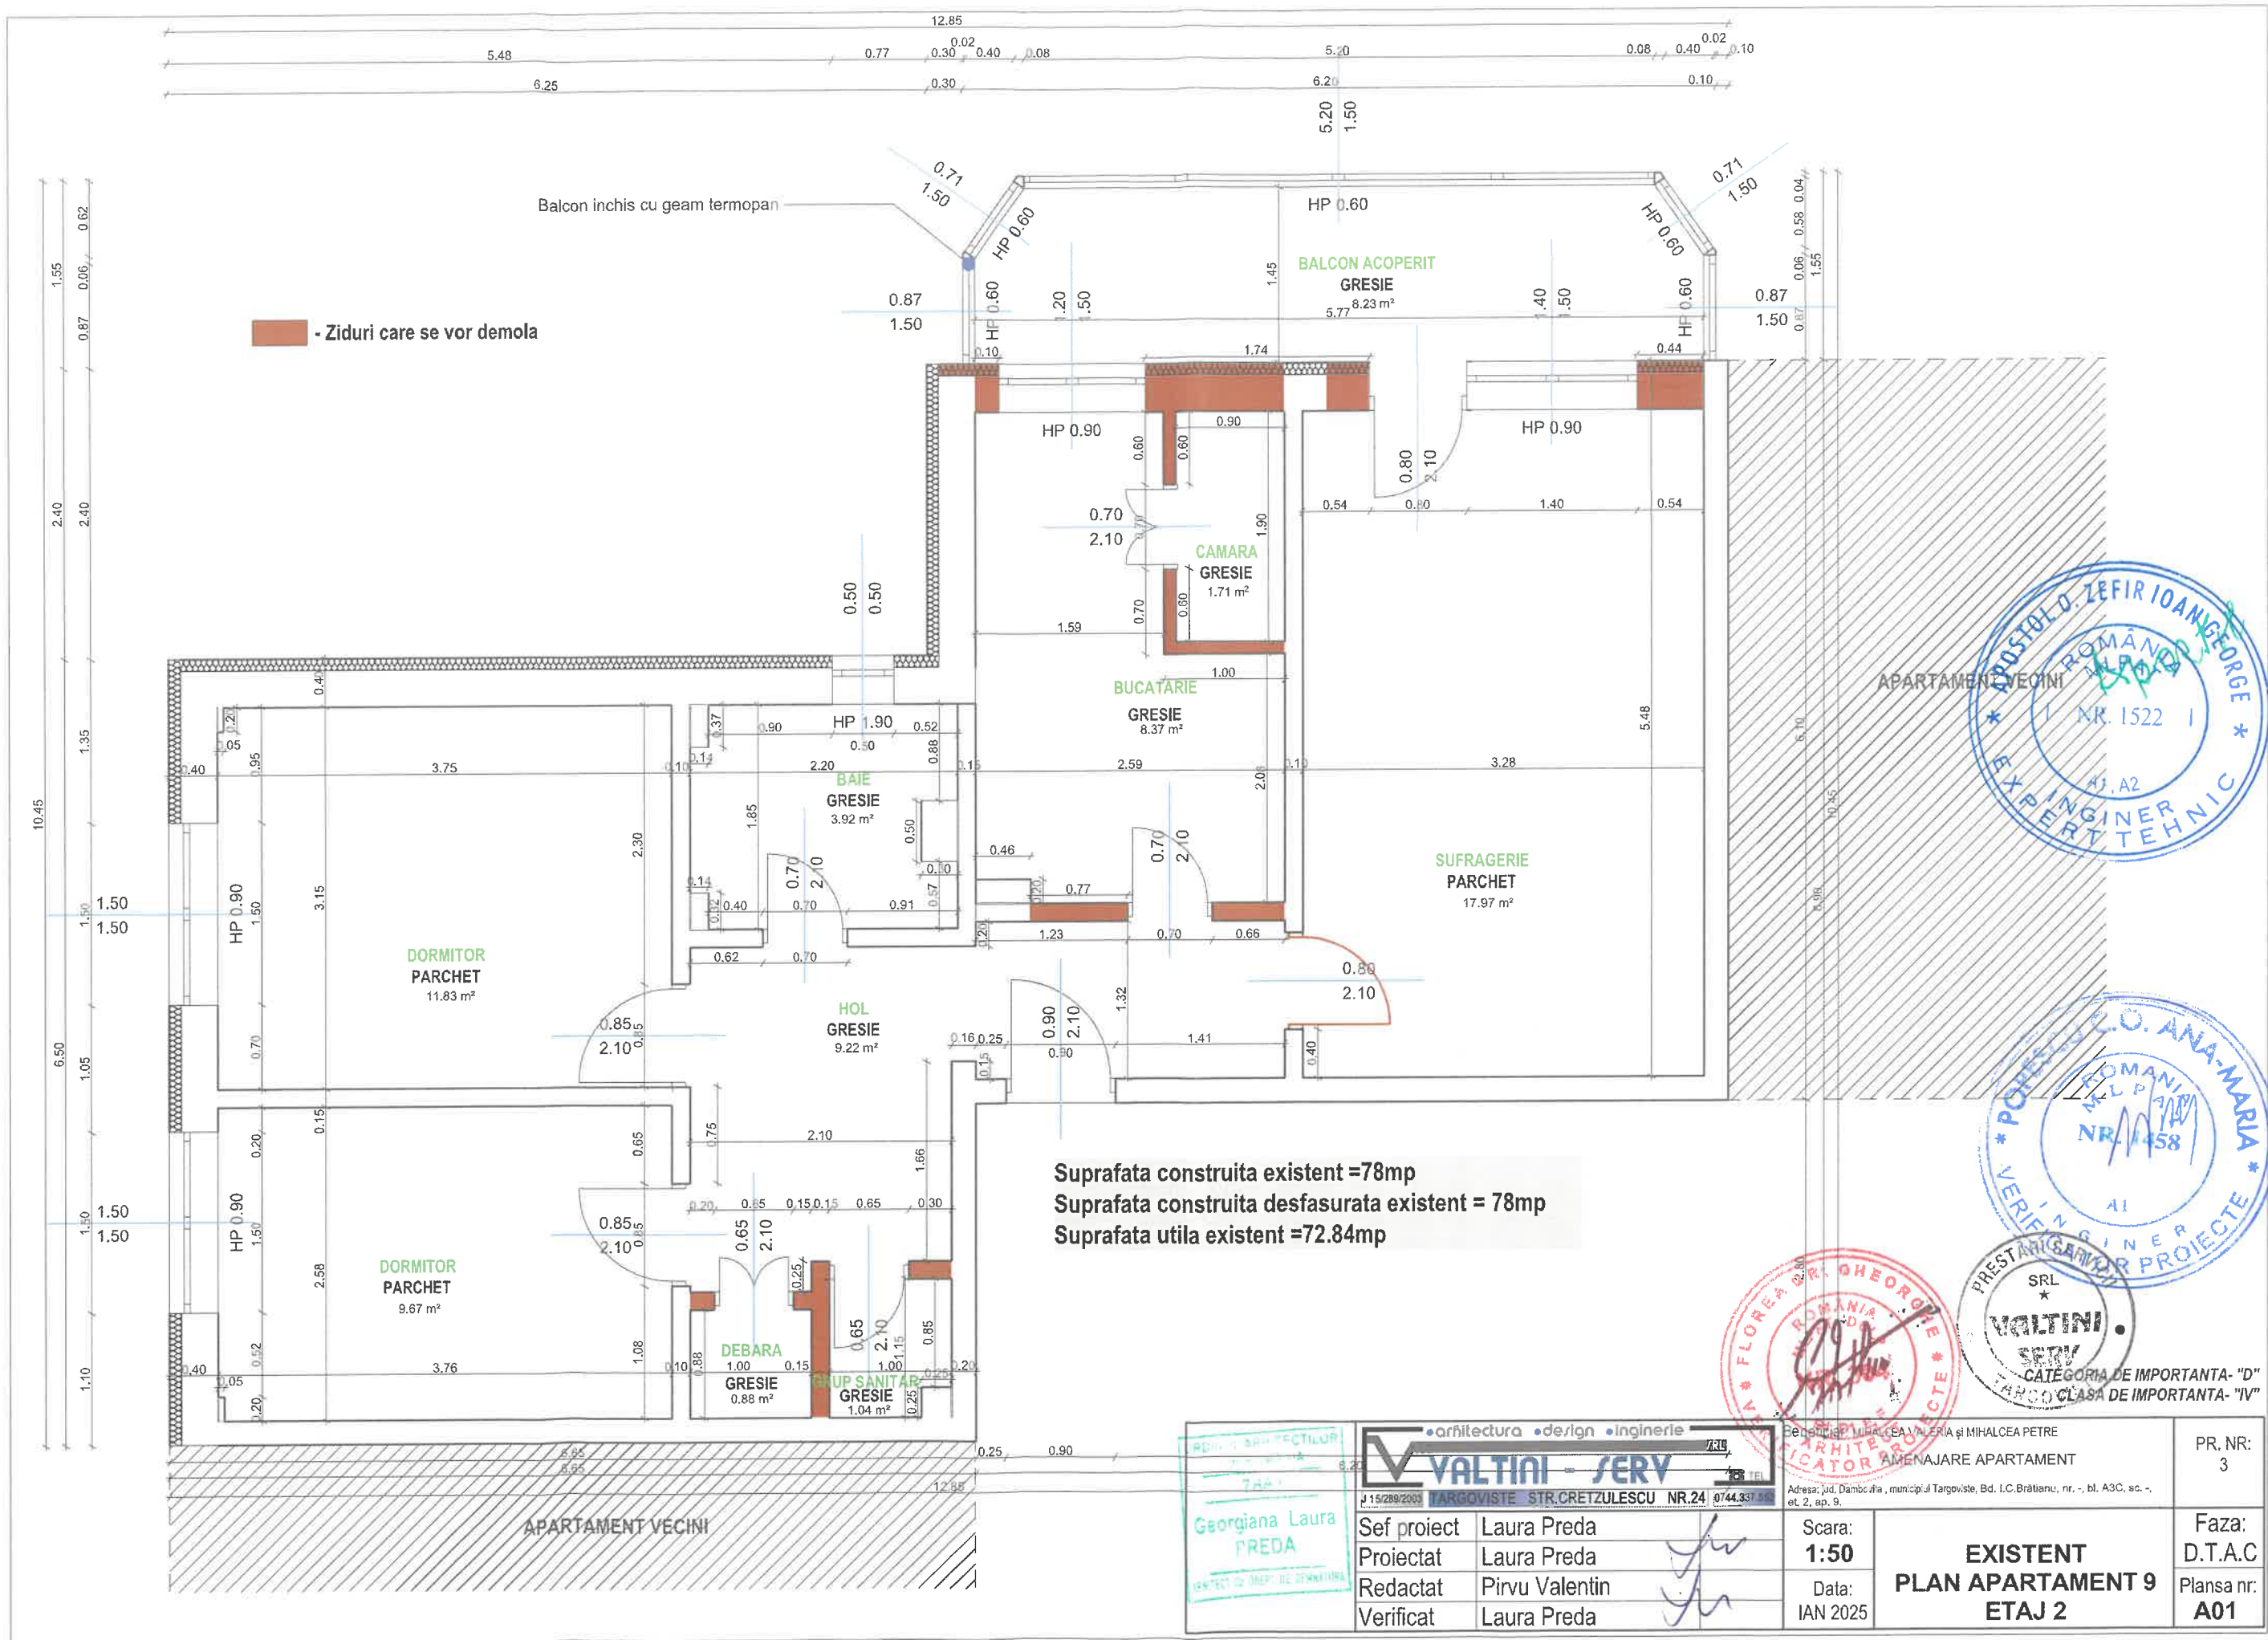


- Ziduri care se vor demola

Suprafata construita existent = 78mp
Suprafata construita desfasurata existent = 78mp
Suprafata utila existent = 72.84mp



arhitectura • design • inginerie  VALTINI - SERV		BENEFICIAR: MIHALCEA VALERIA și MIHALCEA PETRE AMENAJARE APARTAMENT		PR. NR: 3
15/289/2003 TARGOVISTE STR. CRETULESCU NR. 24 0744.331.98		Adresa: jud. Dambovită, municipiul Targoviste, Bd. L.C. Brătianu, nr. -, bl. A3C, sc. -, et. 2, ap. 9.		Faza: D.T.A.C Plansa nr: A01
Sef proiect	Laura Preda	Scara:	EXISTENT PLAN APARTAMENT 9 ETAJ 2	
Proiectat	Laura Preda	1:50		
Redactat	Pirvu Valentin	Data:		
Verificat	Laura Preda	IAN 2025		

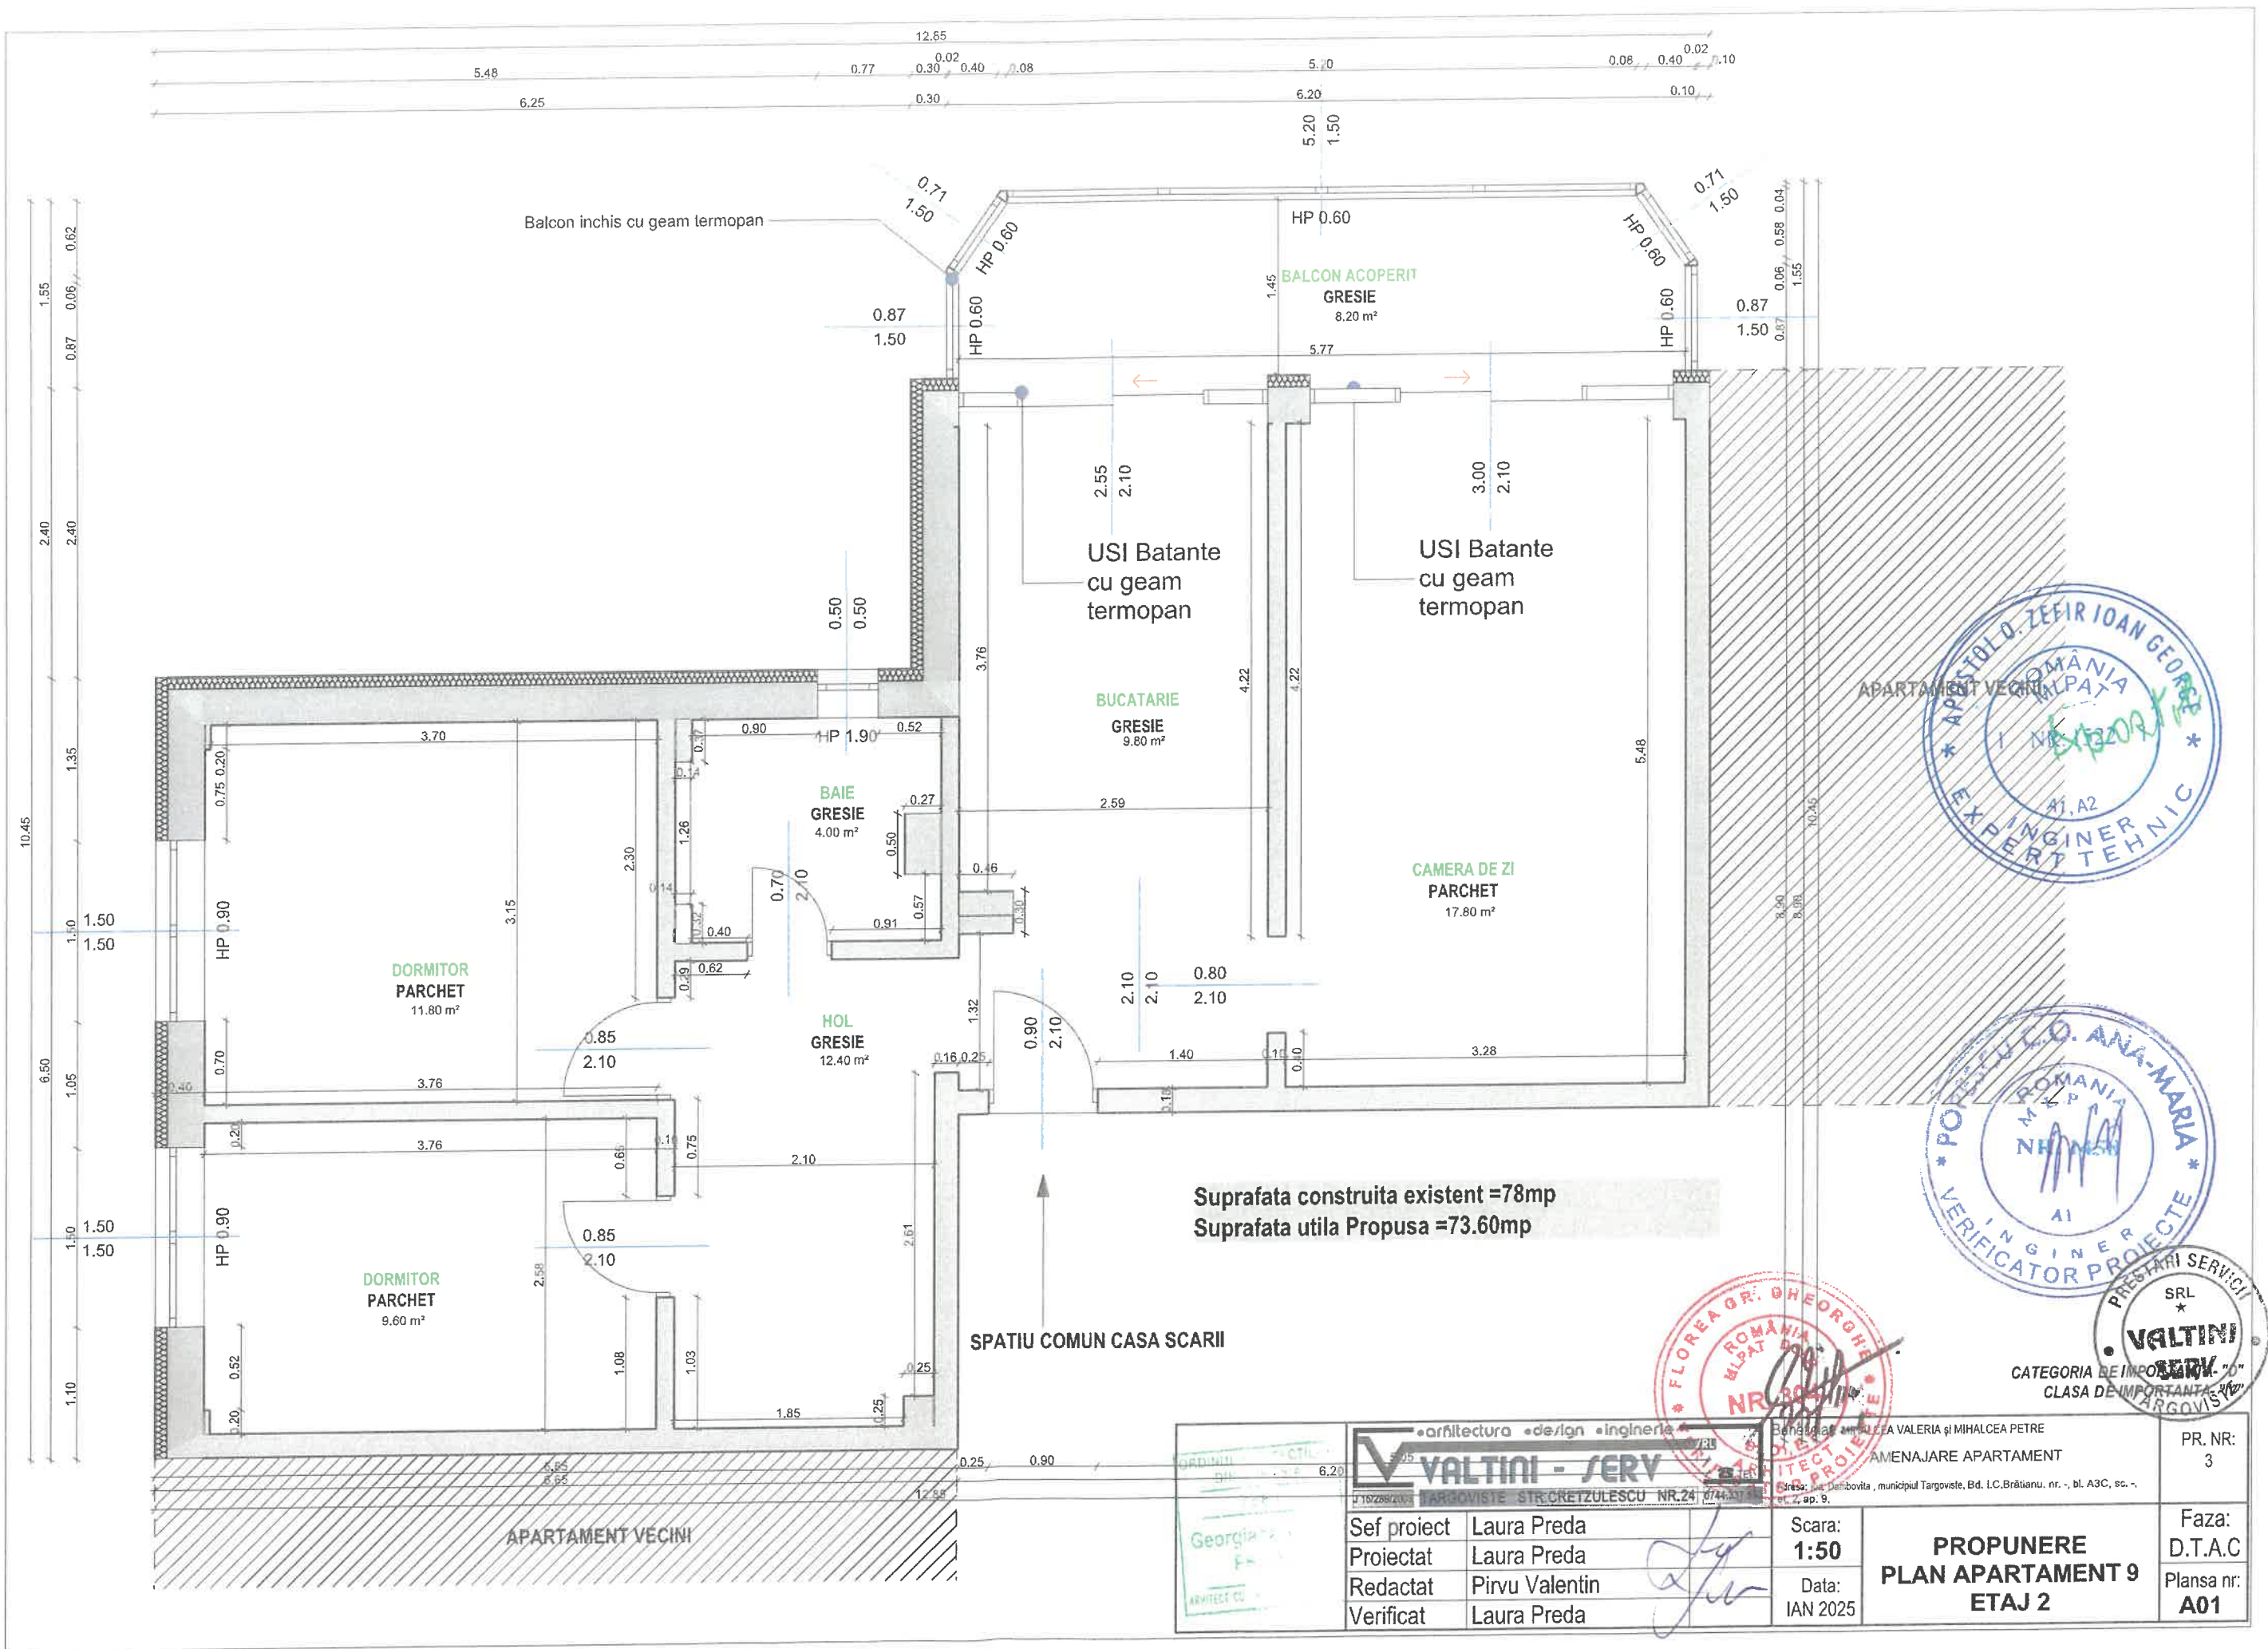

ROMANIA
INGINER
APARTAMENT VECINI
1. N. 1320
A1, A2
VERIFICATOR PROIECTE

ROMANIA
INGINER
VERIFICATOR PROIECTE
A1

PRESTARI SERVICII
SRL
VALTINI
SERV

CATEGORIA DE IMPORTANTA: "0"
CLASA DE IMPORTANTA: "0"

•arhitectura •design •inginerie		Benedicta VALERIA și MIHALCEA PETRE		PR. NR:
VALTINI - SERV		AMENAJARE APARTAMENT		3
TARGOVISTE STR. CRETULESCU NR. 24 0744.30.81		Adresa: Str. Dembovita, municipiul Targoviste, Bd. L.C. Brănuanu, nr. -, bl. A3C, sc. -, et. 2, ap. 9.		Faza:
Sef proiect	Laura Preda	Scara:	1:50	D.T.A.C
Proiectat	Laura Preda	Data:	IAN 2025	Plansa nr:
Redactat	Pirvu Valentin			A01
Verificat	Laura Preda			