


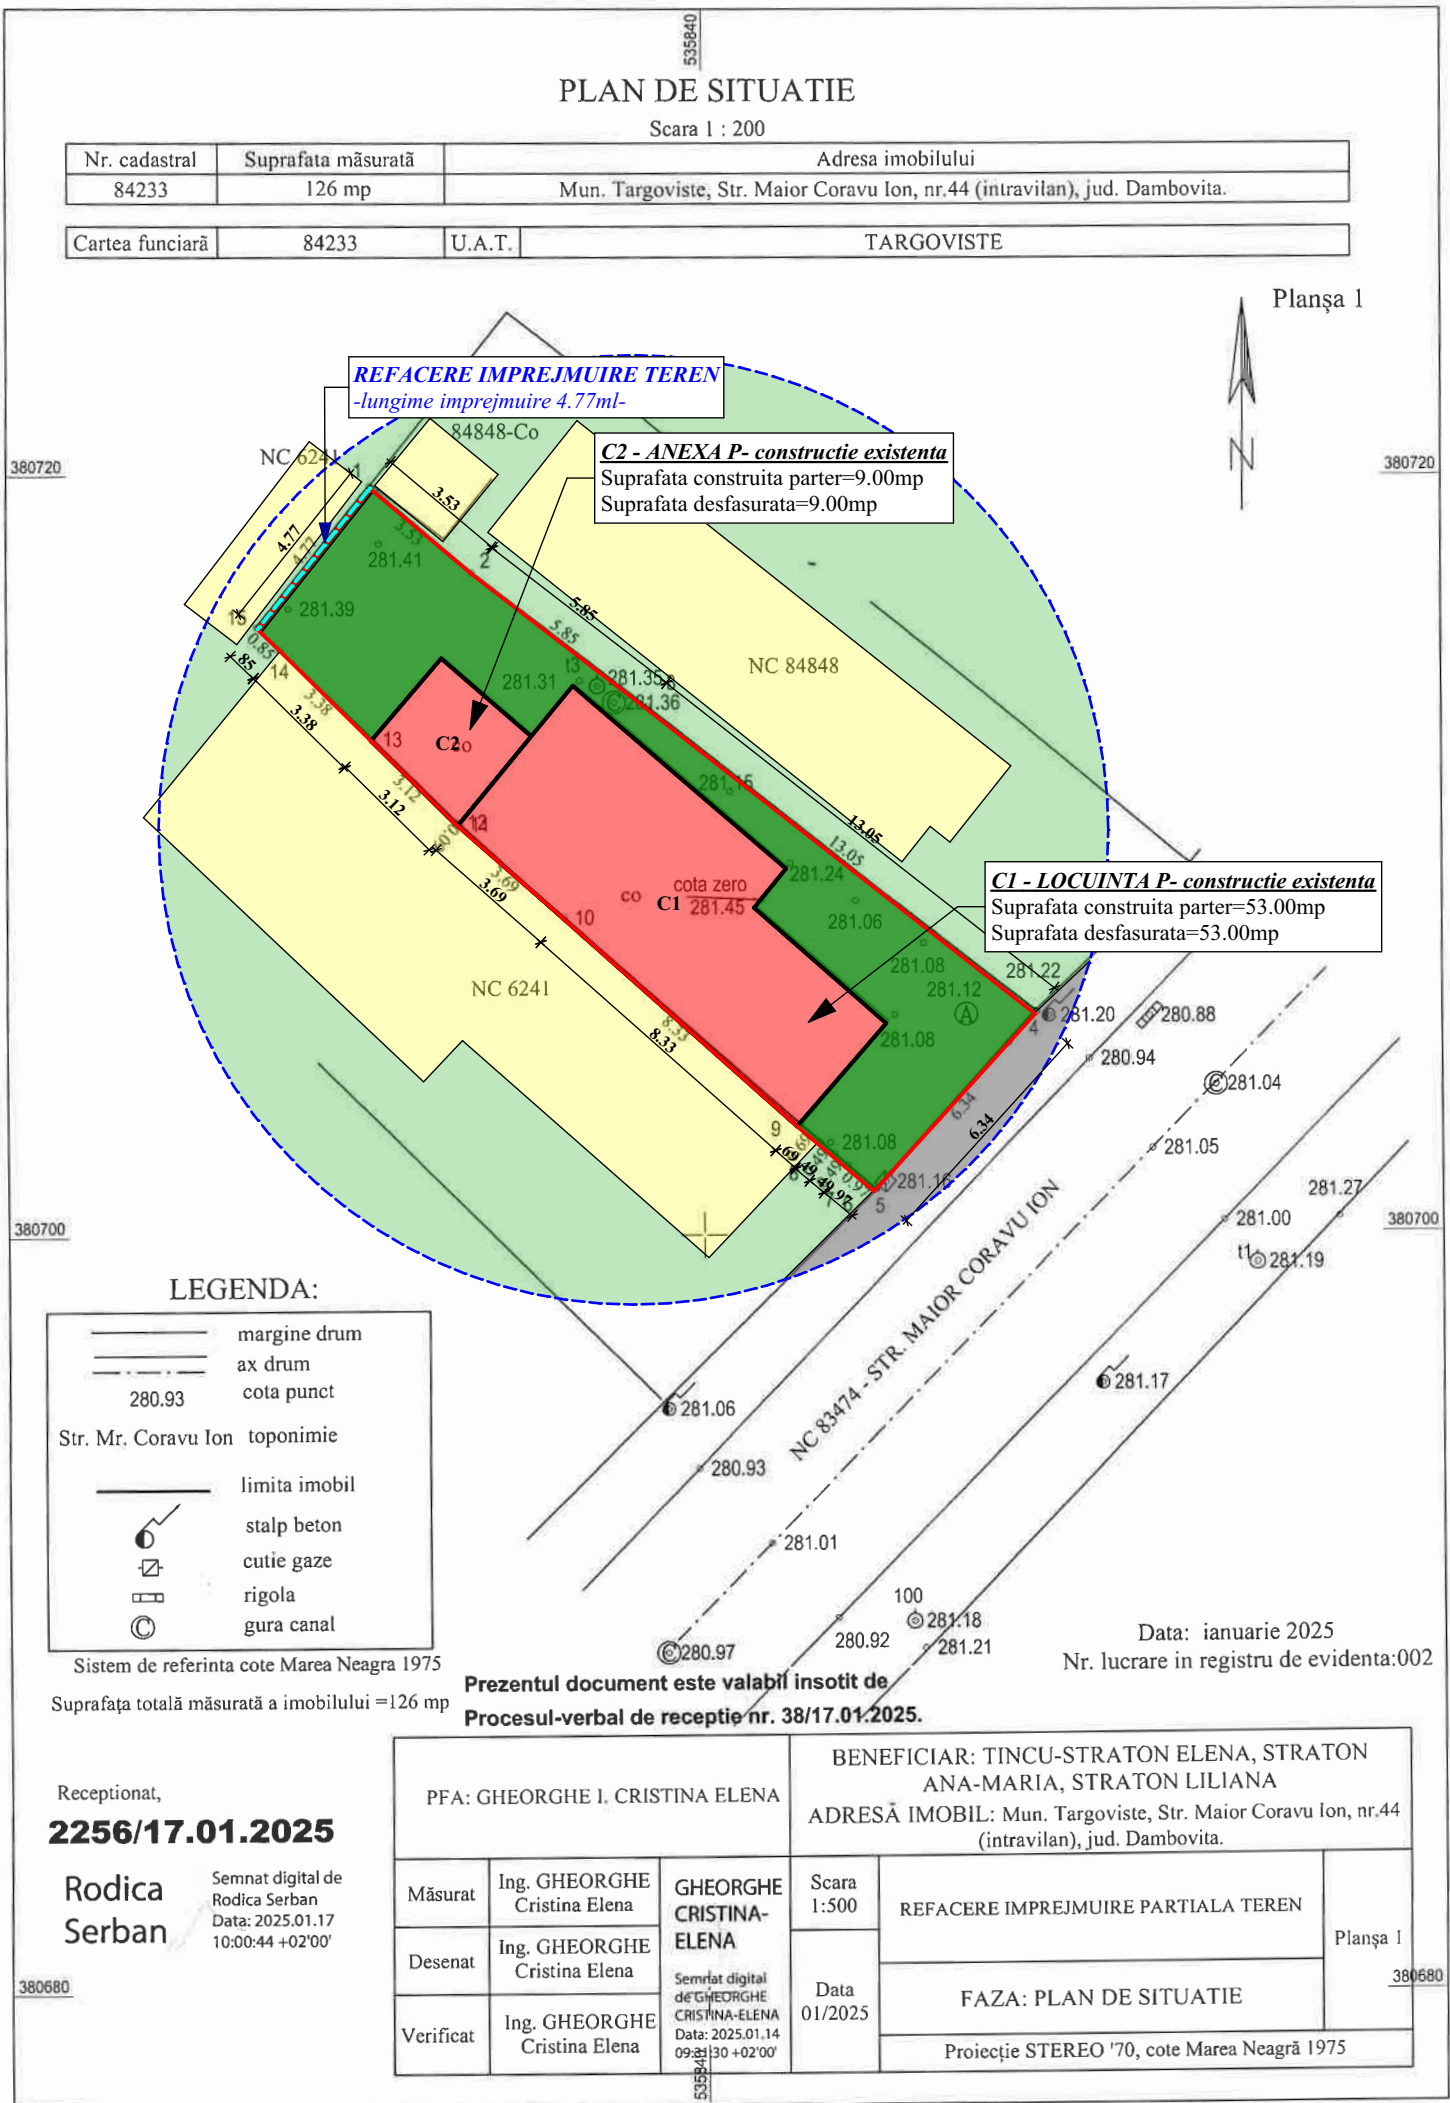

BILANT:
SUPRAFATA TOTALA TEREN= 126.00MP
cu regim de folosinta CC

C1 - LOCUINTA - constructie existenta
regim inaltime P
SUPRAFATA CONSTRUITA PARTER=53.00MP
SUPRAFATA DESFASURATA=53.00MP
C2 - ANEXA - constructie existenta
regim inaltime P
SUPRAFATA CONSTRUITA PARTER=9.00MP
SUPRAFATA DESFASURATA=9.00MP

REFACERE IMPREJMUIRE TEREN-propunere
LUNGIME TOTALA IMPREJMUIRE =4.77ML

Suprafata totala construita=62.00mp
Suprafata totala desfasurata=62.00mp

P.O.T.= 49.20% C.U.T.=0.49 - situatia existenta
P.O.T.= 35.00% C.U.T.=1.00 - conform C.U. nr. 1025/28.10.2024
P.O.T.= 49.20% C.U.T.=0.49 - conform propunere

LEGENDA:

- imprejmuire teren - teren studiat
- constructii existente - teren studiat
- contur teren studiat
- spatii verzi - teren studiat
- spatii verzi-teren invecinat
- constructie existenta-teren invecinat
- drum acces - str. Major Ion Coravu

ALEMERA ART DESIGN S.R.L. TARGOVISTE J15/996/2017, CUI 30780733 Municipiul Targoviste, strada Valul Cetatii, nr.25; Jud. Dambovita Tel.: 0723 573 447 email: arh.narcis@yahoo.com		REFACERE IMPREJMUIRE PARTIALA TEREN Amplasament: Mun. Targoviste, str. Major Coravu Ion, nr. 44, Dambovita Beneficiar: TINCU- STRATON ELENA Certificat de Urbanism nr.1025/28.10.2024 Scara planşa nr. 2730/26.11.2020		PROIECT 195P/2025 DATA: APR.2025 FAZA: D.T.A.C.
Sef proiect/ autor: arh. Narcis CIRCIUMARU Proiectat: arh. Narcis CIRCIUMARU Procesare CAD: Madalina TABACU	Ordinul Arhitecților din ROMANIA / Filiala Teritoriala Muntentia Vest	DIN ROMANIA 6774 Marinel Narcis CIRCIUMARU ARHITECT CU DREPT DE SEMNATURA L.S. Drept de semnatura		SCARA: 1:200 0.420 X 0.297 A 02