


RELEVU APARTAMENT

Scara 1:100

Număr cadastral : 847/0/1	Suprafata 9/455	Adresa imobilului: Bulevardul UNIRII Nr 32 Bloc 72B, Etaj Parter, Apartament 1, Mun Targoviste, Jud. Dâmbovița
Carte funciara colectiva :	149	UAT: TARGOVISTE
Cod unitate individuala (U) :	U1	CF individuala :

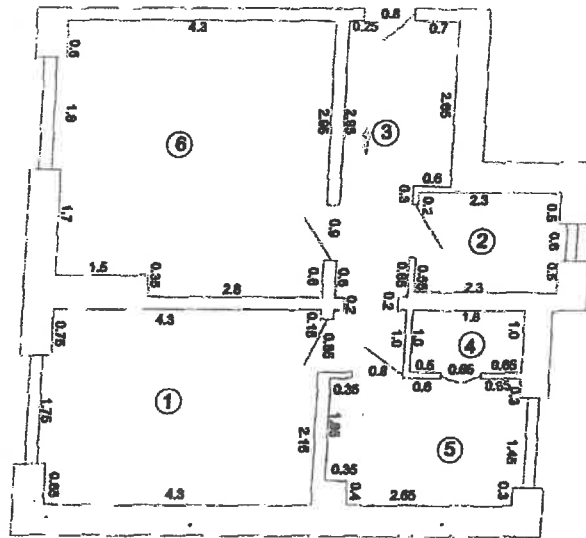

Nr. Incapere	Denumire. Incapere	Suprafata Utila mp	Date din fisa tehnica (foala de avere)
1	DORMITOR	13.5 mp	Suprafata construita apartament 62mp Cota parte indiviza comuna din suprafata construita 62/3092 Cota parte teren (Cpt) 9/455 Data : 02 august 2022
2	BAIE	3.7 mp	
3	HOL	8.0 mp	
4	DEBARA	1.8 mp	
5	BUCATARIE	6.0 mp	
6	CAMERA DE ZI	18.6 mp	
Suprafata utila 51.60			

Executant: Paul Maria Semnatura si stampila

93391/02.08.2022



Oficiul de Cadastru si Publicitate Imobiliara
N. inc. si prenume: MIERLOIU
Functia: C. Inginer g. P. 1

Receptionat

ARHORIZONT Targoviste, G-ral Matei Vlădescu nr. 9B/2 mobil: 0724 427 951; 0725 225 124 tel/fax: 0345 566 133 CUI RO 26004170; J15/591/2009 Banca Transilvania: RO 96 BTRL 0160 1202 1470 40XX Trezoreria Targoviste: RO 89 TREZ 2715 069 XXX 005082		Lucrarea: MODIFICARE DE TEMA IN TIMPUL EXECUTIEI LA A.C.140 DIN 24.05.2024 "SCHIMBARE DESTINATIE DIN APARTAMENT (LOCUINTA) IN COAFOR, CREARE GOL ACCES SI RAMPA DE ACCES" Beneficiar: NECULAE IONUT-CIPRIAN si NECULAE VASILICA-ALINA Adresa: Mun. Targoviste, str. B-dul Unirii, nr. 32, bloc 72B, scara -, Parter, ap. 1, jud. Dambovita	Nr. Pr. 1759 P/2024 D.T.A.C.
SEF PROIECT	Arh. Bogdan SOTINGEANU	06/2024	RELEVU CADASTRAL APARTAMENT - SITUATIE EXISTENTA A.03
PROIECTANT SP.	Arh. Bogdan SOTINGEANU	1/100	
DESENAT	Tehn. Elena DRAGOI		



ARHORIZONT G A S R L Târgoviște, O-rai Matei Vlădescu nr. 9B/2 mobil: 0724 427 951; 0725 225 124 tel/fax: 0345 566 133 CUI RO 26004170; J15/591/2009 Banca Transilvania: RO 96 BTRL 0160 1202 T470 40XX Trezoraria Târgoviște: RO 89 TREZ 2715 069 XXX 005082			Lucrarea: MODIFICARE DE TEMA IN TIMPUL EXECUTIEI LA A.C.140 DIN 24.05.2024 "SCHIMBARE DESTINATIE DIN APARTAMENT (LOCUINTA) IN COAFOR, CREARE GOL ACCES SI RAMPA DE ACCES"	Nr. Pr. 1759 P/2024
SEF PROIECT Arh. Bogdan SOTINGEANU			Beneficiar: NECULAE IONUT-CIPRIAN si NECULAE VASILICA-ALINA	D.T.A.C.
PROIECTANT SP. Arh. Bogdan SOTINGEANU			Adresa: Mun. Targoviste, str. B-dul Unirii, nr. 32, bloc 72B, scara -, Parter, ap. 1, jud. Dambovita	
DESENAT Tehn. Elena DRAGOI			06/2024 FATADE 1:50	
				A.07

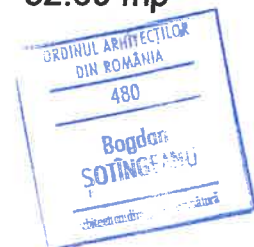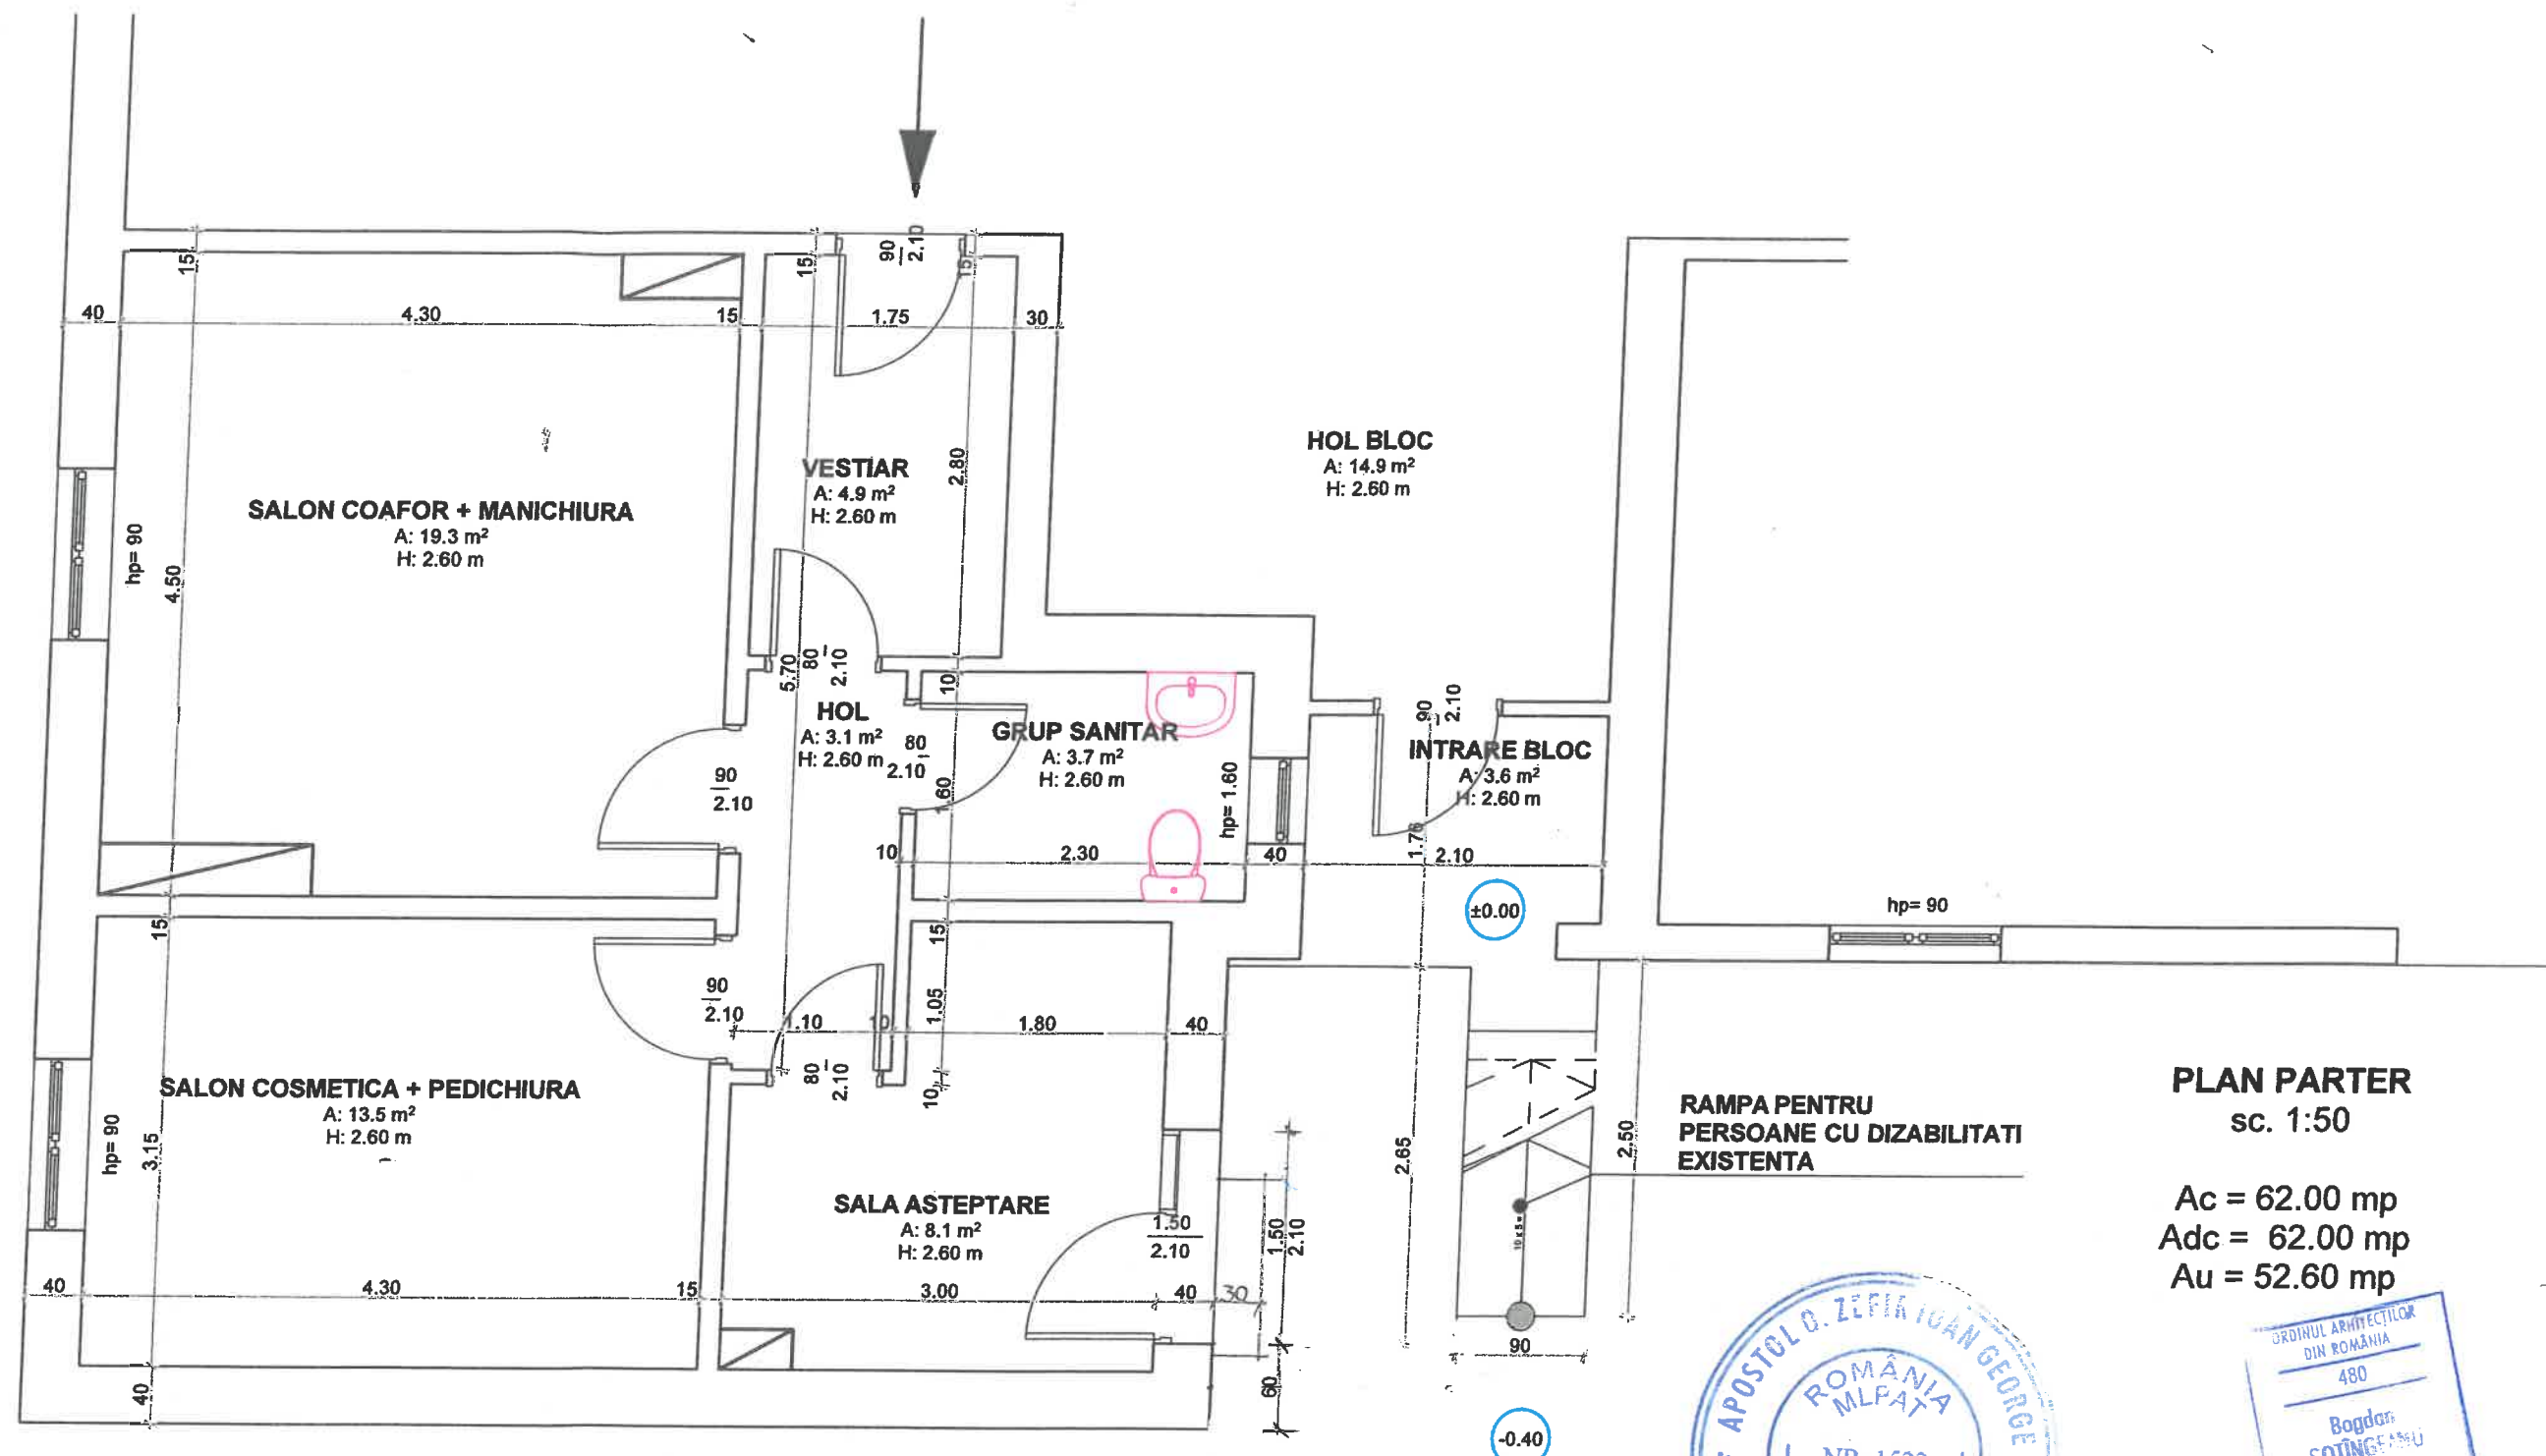

ARHORIZONT Targoviste, G-ral Matei Vlădescu nr. 9B/2 mobil: 0724 427 951; 0725 225 124 tel/fax: 0345 566 133 CUI RO 26004170; J15/591/2009 Banca Transilvania: RO 96 BTRL 0160 1202 T470 40XX Trezoreria Targoviste: RO 89 TREZ 2715 069 XXX 005082			Lucrarea: MODIFICARE DE TEMA IN TIMPUL EXECUTIEI LA A.C.140 DIN 24.05.2024 "SCHIMBARE DESTINATIE DIN APARTAMENT (LOCUINTA) IN COAFOR, CREARE GOL ACCES SI RAMPA DE ACCES" Beneficiar: NECULAE IONUT-CIPRIAN si NECULAE VASILICA -ALINA Adresa: Mun. Targoviste, str. B-dul Unirii, nr. 32, bloc 72B, scara -, Parter, ap. 1, jud. Dambovita	Nr. Pr. 1759 P/2024 D.T.A.C.
SEF PROIECT	Arh. Bogdan SOTINGEANU	06/2024	PLAN PARTER PROPUȘ -	
PROIECTANT SP.	Arh. Bogdan SOTINGEANU	1:50		
DESENAT	Tehn. Elena DRAGOI			