


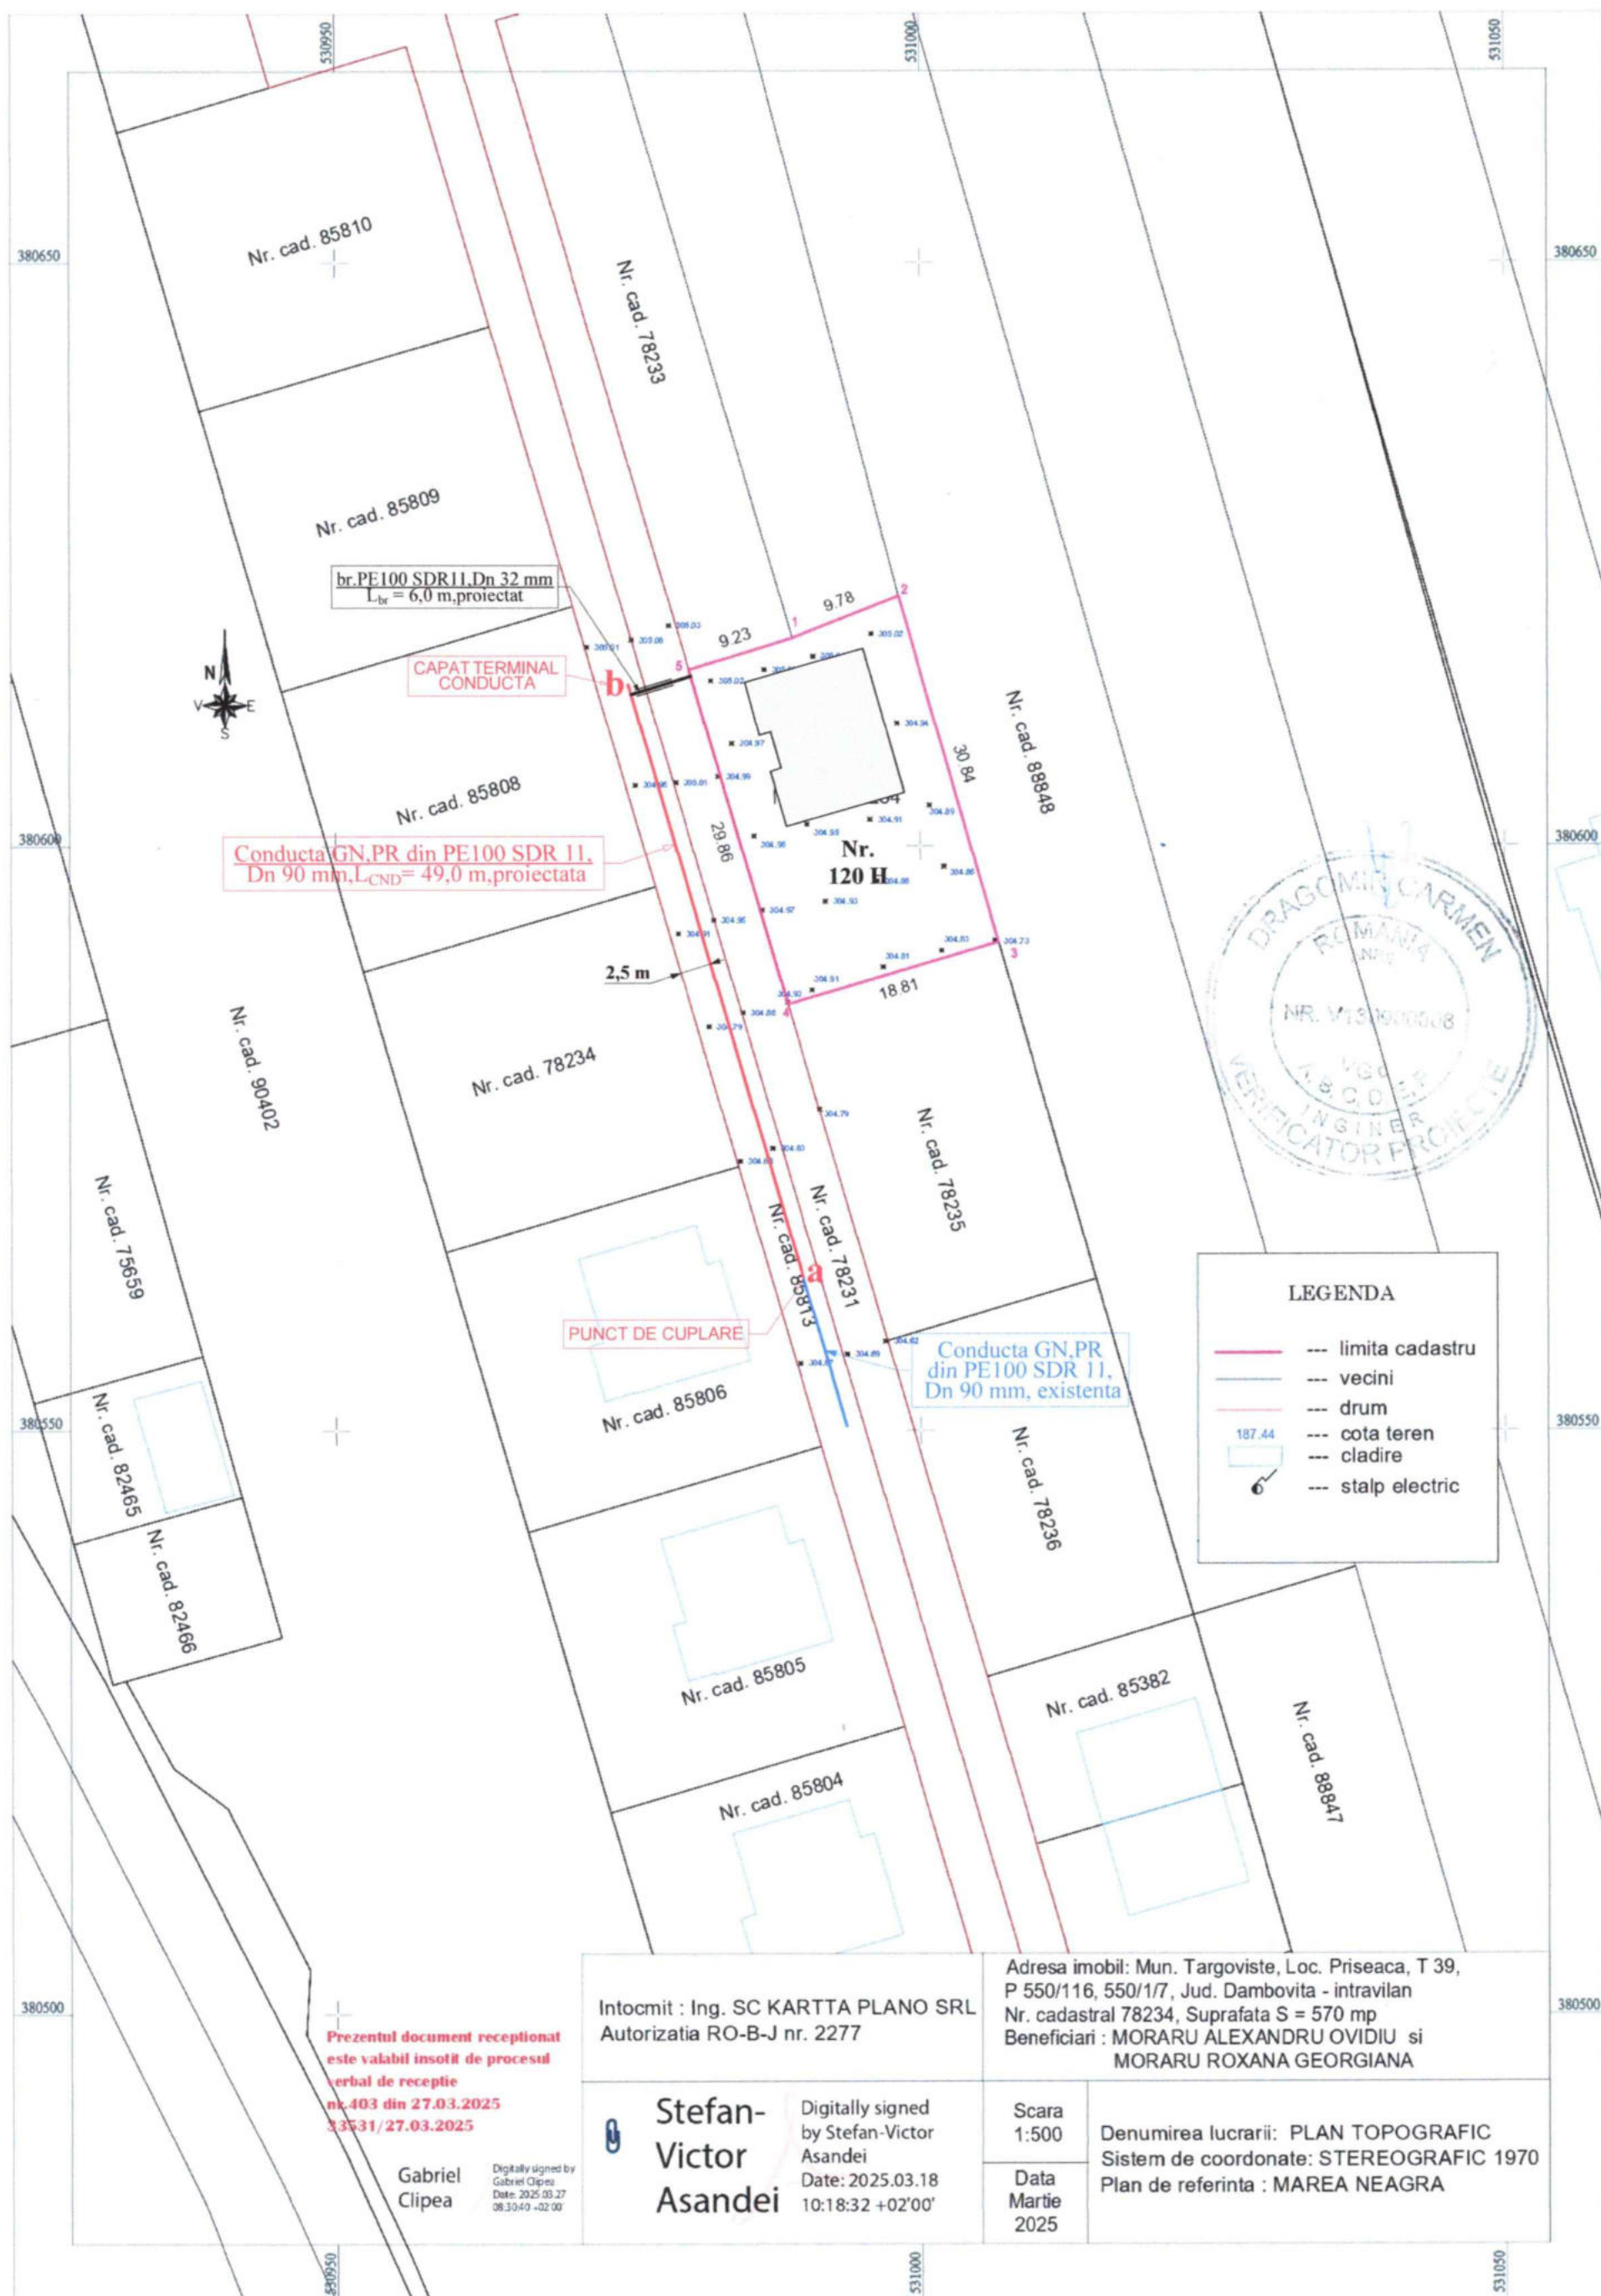

S.C. "TOMAL ROMGAZ" S.R.L.

PROIECTANT
ing. NICORICI ADRIAN DANUT
Instalator autorizat gaze naturale tip PGD
Legitimatie nr. 2/2160075/20.12.2021

Titlu proiect: PLAN DE SITUATIE
EXTINDERE CONDUCTA DISTRIBUTIE
si BRANSAMENT GAZE NATURALE

Beneficiar: S.C. Distrigaz Sud retele S.R.L.
(pentru SANDU ANDREI fost
MORARU ALEXANDRU OVIDIU)

Adresa: Loc. Targoviste, str. Crangului, nr. 120 H, jud. D-TA

Proiect
nr.: 226 P/2025
Faza:
D.T.A.C.