




FATADA PRINCIPALA
scara 1:50

Legenda:

- 1 - Tencuiala la soclu simlipietra
- 2 - Vopsea lavabila de exterior
- 3 - Tamplarie PVC + geam termoizolant
- 4 - Opritori zapada
- 5 - Invelitoare tigla metalica



ARHORIZONT Targoviste, G-ral Matei Vlădescu nr. 9B/2 mobil: 0724 427 951; 0725 225 124 tel/fax: 0345 566 133 CUI RO 26004170; J15/591/2009 Banca Transilvania: RO 96 BTRL 0160 1202 7470 40XX Trezoreria Targoviste: RO 89 TREZ 2715 069 XXX 005082		Lucrare: MODIFICARE DE TEMA IN TimpUL EXECUTIEI LA AC. NR.4/14.01.2025: "CONTINUARE DE LUCRARI - REST DE EXECUTAT LA AC NR.152/15.05.2019 CONSTRUIRE LOCUINTA Spt P+1, FOISOR SI IMPREJMUIRE TEREN" Beneficiar: PAVEL ALEXANDRU MIHAI Adresa: mun. TARGOVISTE, str. BARBU LAUTARU, nr. 32, jud. DAMBOVITA		Nr. Pr. 1816P/2025 D.T.A.C.
SEF PROIECT	Arh. Bogdan Sotingeanu	07/2025	FATADA PRINCIPALA A09	
PROIECTANT SP.	Arh. Bogdan Sotingeanu	1:50		
DESENAT	Tehn. Elena Dragoi			

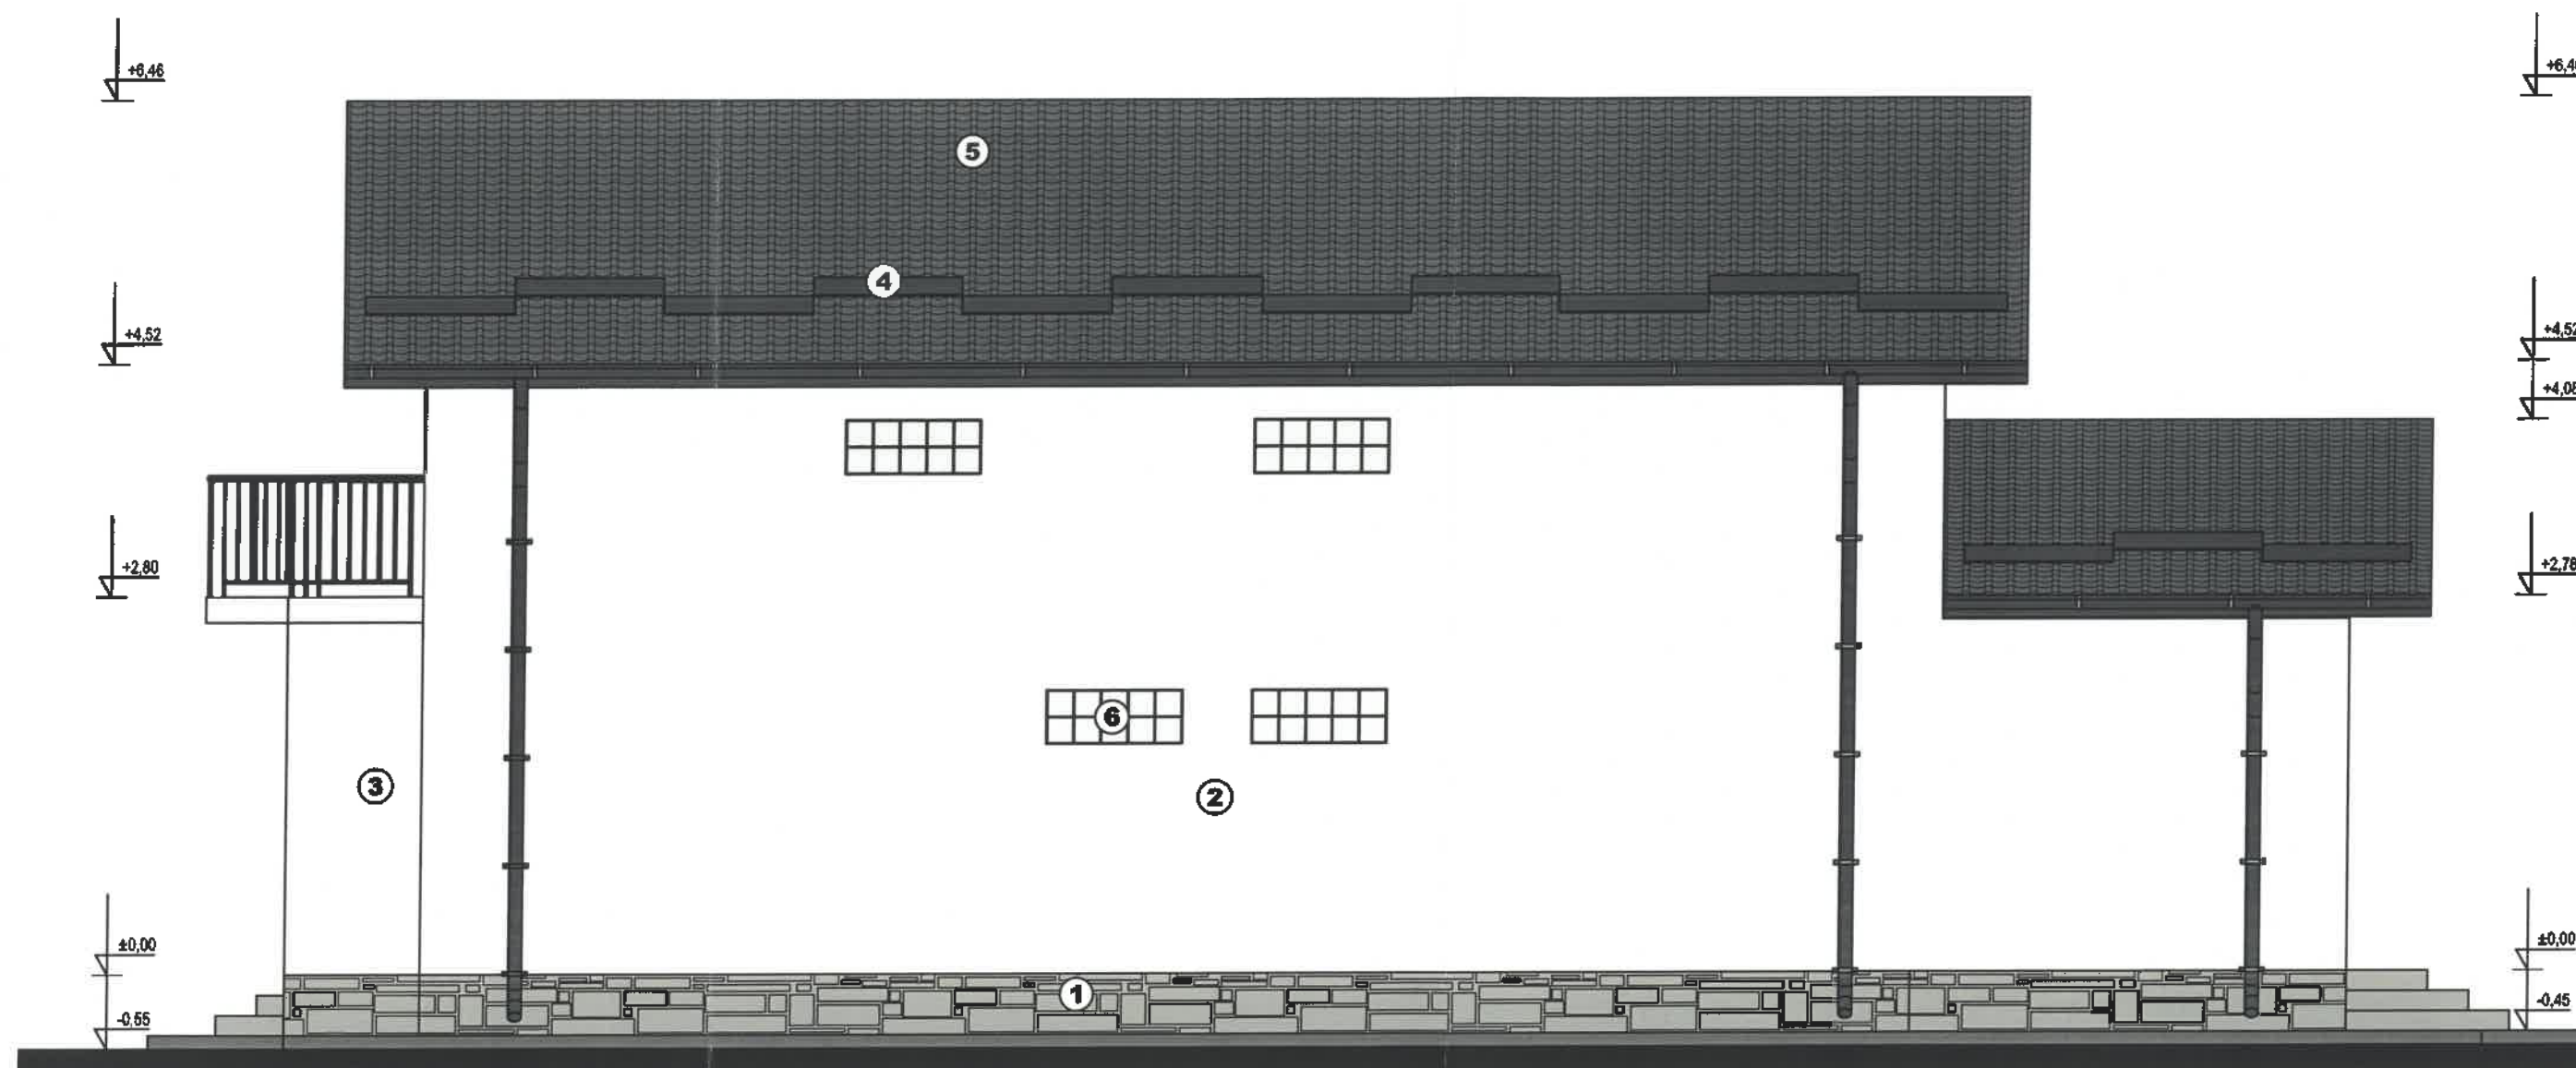

Legenda:

- 1 - Tencuiala la soclu similipiatra
- 2 - Vopsea lavabila de exterior
- 3 - Tamplarie PVC + geam termoizolant
- 4 - Opritori zapada
- 5 - Invelitoare tigla metalica
- 6 - Caramida de sticla

FATADA LATERALA DREAPTA
scara 1:50



ARHORIZONT GA S.R.L. Târgoviște, G-ral Matei Vițdeanu nr. 9B/2 mobil: 0724 427 951; 0725 225 124 tel/fax: 0345 566 133 CUI RO 26004170; J15/591/2009 Banca Transilvania: RO 96 BTRL 0160 1202 T470 40XX Treoreria Târgoviște: RO 89 TREZ 2715 069 XXX 005082			Lucrare: MODIFICARE DE TEMA IN TIMPUL EXECUTIEI LA AC. NR.4/14.01.2025-"CONTINUARE DE LUCRARI - REST DE EXECUTAT LA AC NR.152/15.05.2019 CONSTRUIRE LOCUINTA Spt+P+1, FOISOR SI IMPREJMUIRE TEREN" Beneficiar: PAVEL ALEXANDRU MIHAI Adresa: mun. TARGOVISTE, str. BARBU LAUTARU, nr. 32, Jud. DAMBOVITA		Nr. Pr. 1816P/2025 D.T.A.C.
SEF PROIECT	Arh. Bogdan Sotîngeanu	07/2025	FATADA LATERALA DREAPTA A10		
PROIECTANT SP.	Arh. Bogdan Sotîngeanu	1:50			
DESENAT	Tehn. Elena Dragoi				



FATADA LATERALA STANGA
scara 1:50

Legenda:

- 1 - Tencuiala la soclu simlipiatra
- 2 - Vopsea lavabila de exterior
- 3 - Tamplarie PVC + geam termolizolant
- 4 - Opritori zapada
- 5 - Invelitoare tigla metalica




ARHORIZONT Târgoviște, G-ral Măi Vădescu nr. 99/2 mobil: 0724 427 951; 0725 225 124 tel/fax: 0345 566 133 Banca Transilvania: RO 96 BTRL 0160 1202 T470 40XX Trezoreria Târgoviște: RO 89 TREZ 27 15 069 XXX 005082			Lucrare: MODIFICARE DE TEMA IN TIMPUL EXECUTIEI LA AC. NR.4/14.01.2025 "CONTINUARE DE LUCRARI - REST DE EXECUTAT LA AC NR.152/15.05.2019 CONSTRUIRE LOCUINTA SP+P+1, FOISOR SI IMPREJMUIRE TEREN" Beneficiar: PAVEL ALEXANDRU MIHAI Adresa: mun. TARGOVISTE, str. BARBU LAUTARU, nr. 32, jud. DAMBOVITA		Nr. Pr. 1816P/2025 D.T.A.C.
SEF PROIECT	Arh. Bogdan Sotîngeanu	07/2025	FATADA LATERALA STANGA		
PROIECTANT SP.	Arh. Bogdan Sotîngeanu	1:50			
DESENAT	Tehn. Elena Dragoi				

PLAN DE AMPLASAMENT SI DELIMITARE A IMOBILULUI

ANEXA NR.1,35

Scara 1:500

Nr. cadastral	Suprafata masurata	Adresa imobilului
74034	546	Targoviste, strada Barbu Lautaru nr 32, T3 P21
Cartea Funciara nr.	UAT	TARGOVISTE -INTRAVILAN

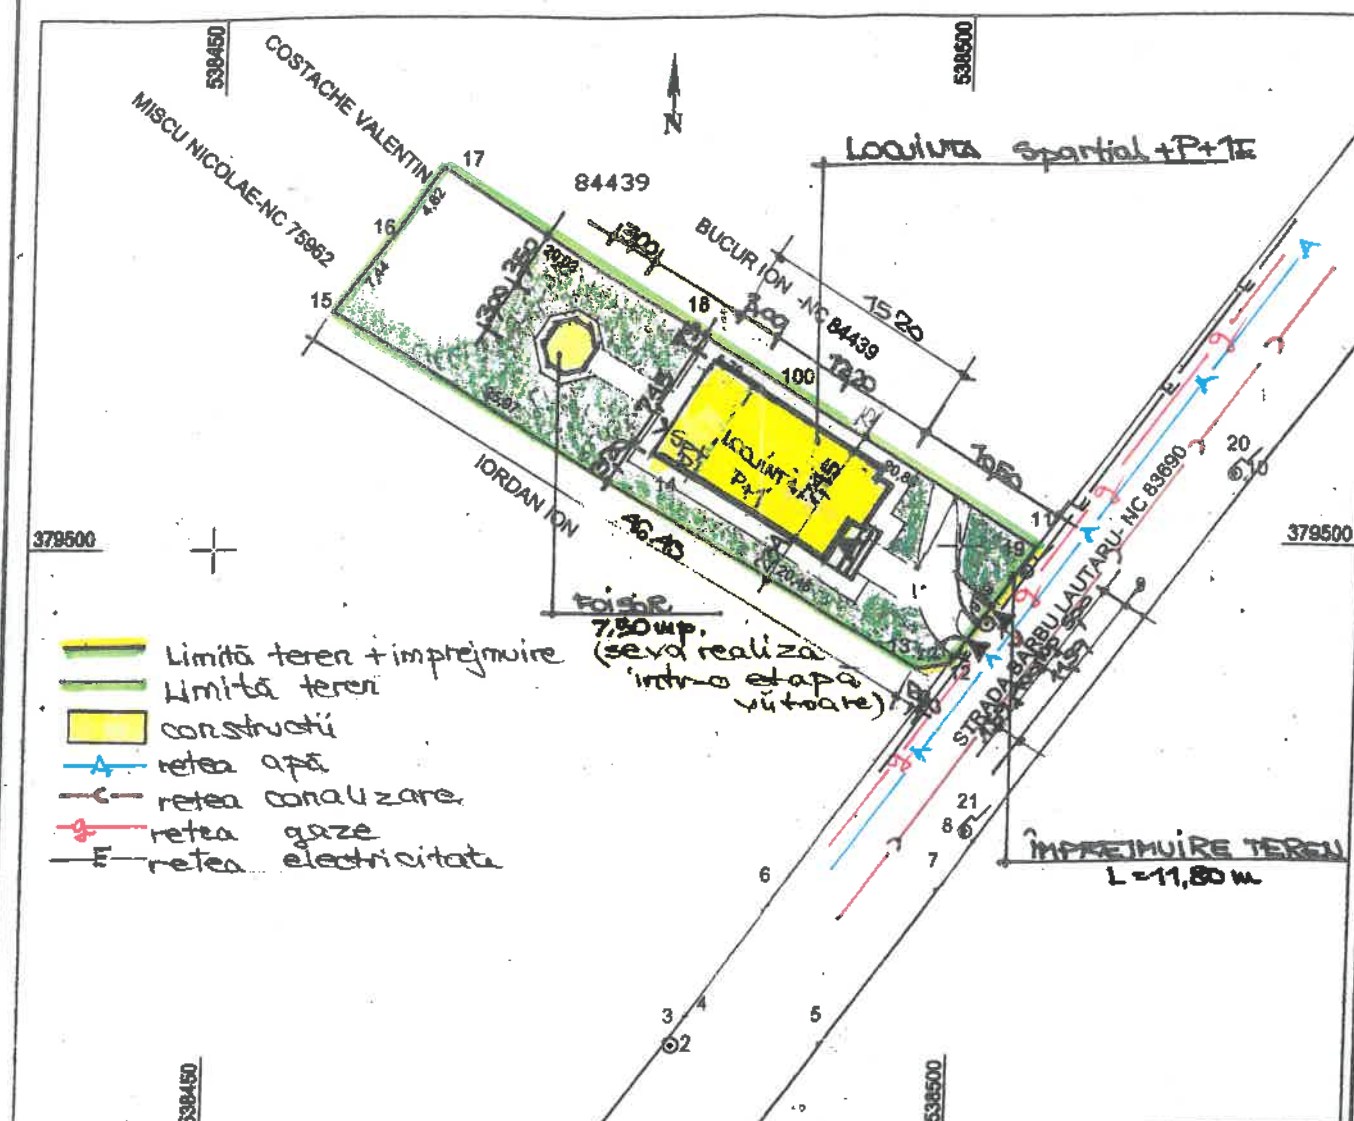

A. Date referitoare la teren

Nr. parcela	Categoria de folosinta	Suprafata (mp)	Valoarea de impozitare (lei)	Mentii
1	A	546		N:Bucur Ion-NC 84439=49.66m-gard E:Strada Barbu Lautaru-NC 83690 =11.79m-gard S:Iordan Ion=45.63m-gard V:Miscu Nicolae -NC 75862=7.44m-gard Costache Valentin=4.62-gard
Total				

Data

Executanti

Confirm executarea masuratorilor la teren, corectitudinea integritatii documentatiei cadastrale si corectitudinea acceptata cu realitatea din teren

Data

Inspector

Confirm introducerea imobilului in baza de date integrata si atribuirea numarului cadastral

Oficiu de Cadastru si Publicitate Imobiliara Dambovitza

Nume si prenume: SANDU GHEORGHE

Funcția: Consilier gr. I

92519/19.10.2018



A teren = 546,00 mp CC
 Functiunea - locuire
 Regim de inaltime = S partial+ parter+ etaj
 A constr. Prop = 109,39 mp
 A desfasurata = 216,39 mp
 A utila loc = 171,44 mp
 A Loc / nr. Cam = 36,25 mp/3 cam
 Foisor - se va executa intr-o faza viitoare
 Imprejmuire - 11,80 ml
 Locuri parcare 1 loc

H max streasina 4,52 m ; H max coama 6,46 m

Locuri de parcare = 1 loc

POT prop = 20%

CUT prop = 0,40

CLASA DE IMPORTANTA IV
 CATEGORIA DE IMPORTANTA D
 GRAD REZISTENTA LA FOC II

Bilant teren parcela

Constructii 109,39 mp (20 %)
 alei pietonale si carosabile 150,00 mp (27 %)
 Spatii verzi = 53 %



Lucrare: MODIFICARE DE TEMA IN TIMPUL EXECUTIEI LA AC. NR.4/14.01.2025: "CONTINUARE DE LUCRARI - REST DE EXECUTAT LA AC NR.152/15.05.2019 CONSTRUIRE LOCUINTA SpP+1, FOISOR SI IMPREJMUIRE TEREN"
 Beneficiar: PAVEL ALEXANDRU MIHAI
 Adresa: mun. TARGOVISTE, str. BARBU LAUTARU, nr. 32, jud. DAMBOVITA

SEF PROIECT Arh. Bogdan Sotingeanu 07/2025
 PROIECTANT SP. Arh. Bogdan Sotingeanu 1:50
 DESENAT Tehn. Elena Dragoi

PLAN DE SITUATIE

A.01