


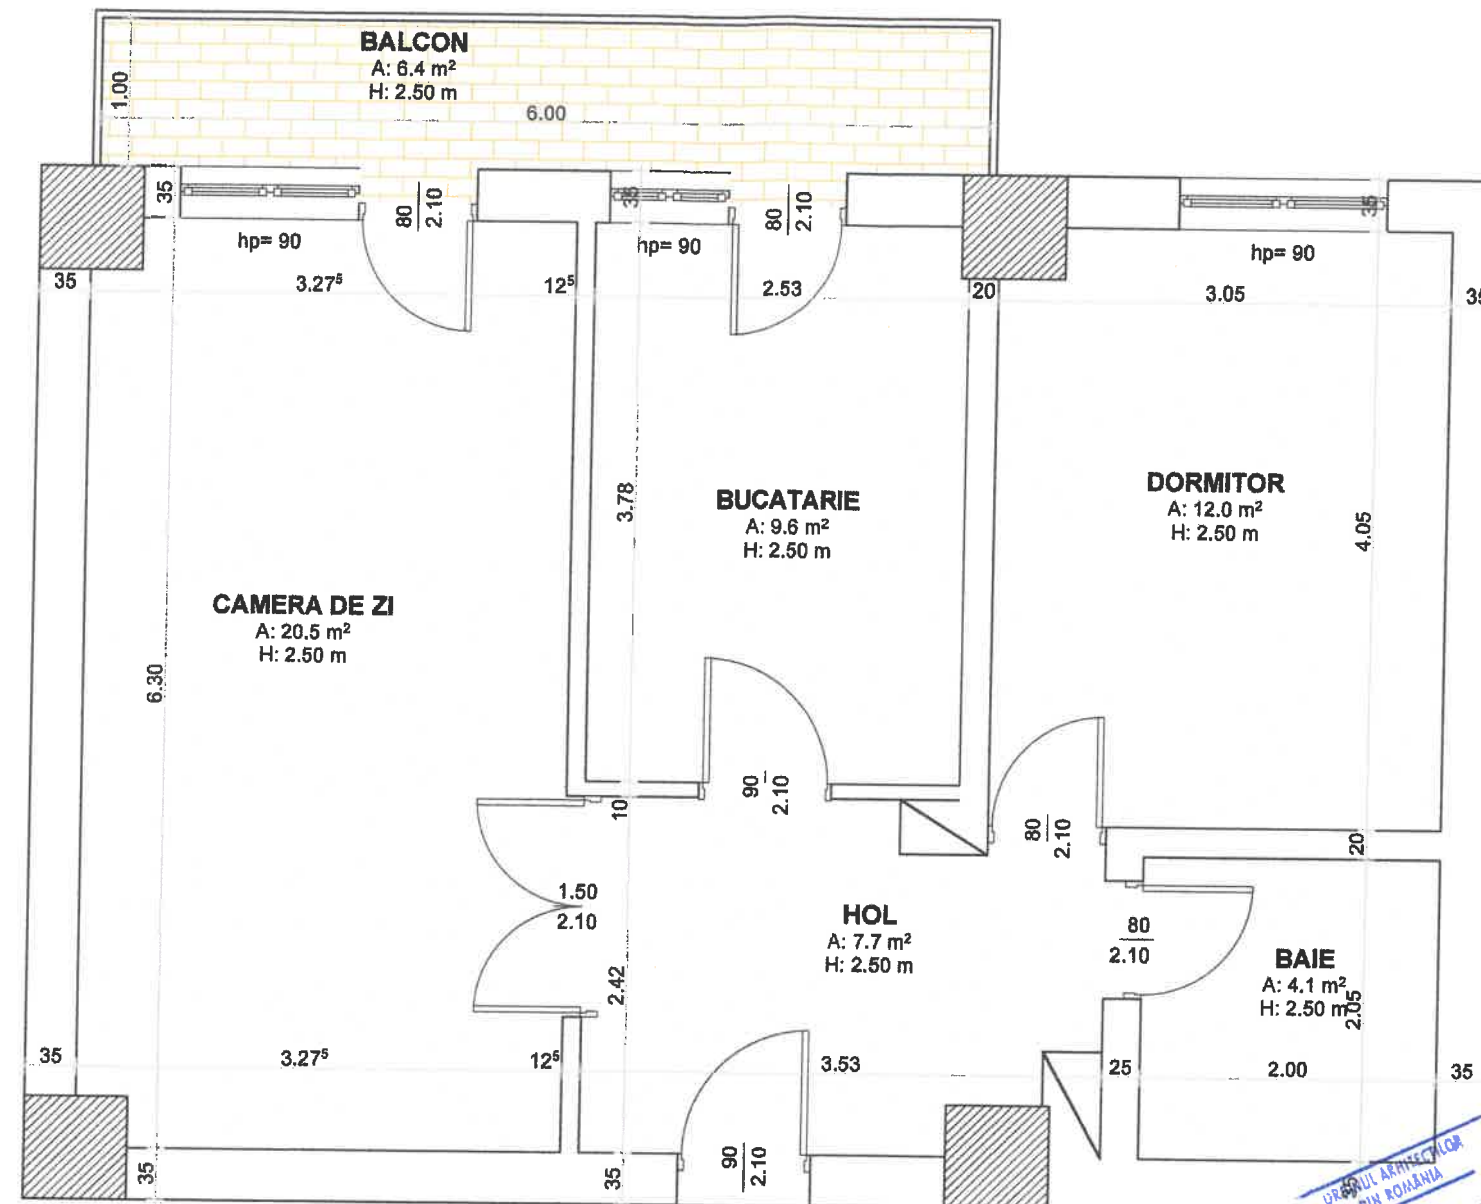


PLAN APARTAMENT
releveu
sc. 1:50

Ac = 60.00 mp
Adc = 60.00 mp
Au = 53.30 mp
Ac Balcon = 6.40 mp
Al = 32.10 mp / 2 C.





ARHORIZONT GA  S.R.L. Târgoviște, G-ral Matei Viadescu nr. 9B/2 mobil: 0724 427 951; 0725 225 124 tel/fax: 0345 566 133 CUI RO 26004170; J15/591/2009 Banca Transilvania: RO 96 BTRL 0160 1202 T470 40XX Trezoreria Târgoviște: RO 89 TREZ 2715 069 XXX 015082			Lucrarea: " LUCRARI DE CONSTRUIRE EXECUTATE FARA AUTORIZATIE DE CONSTRUIRE - AMENAJARE APARTAMENT " Beneficiar: ZAMFIRA ELENA Adresa: Mun. Targoviste, str. Calea Bucuresti, nr. -, bloc H2, scara B, etaj 7, ap. 42, jud. Dambovitza		Nr. Pr. 1720 P/2023 D.T.A.C.
SEF PROIECT	Arh. Bogdan SOTINGEANU	12/2023	PLAN RELEVU APARTAMENT		
PROIECTANT SP.	Arh. Bogdan SOTINGEANU	1:50			
DESENAT	Tehn. Elena DRAGOI				
			A03'		

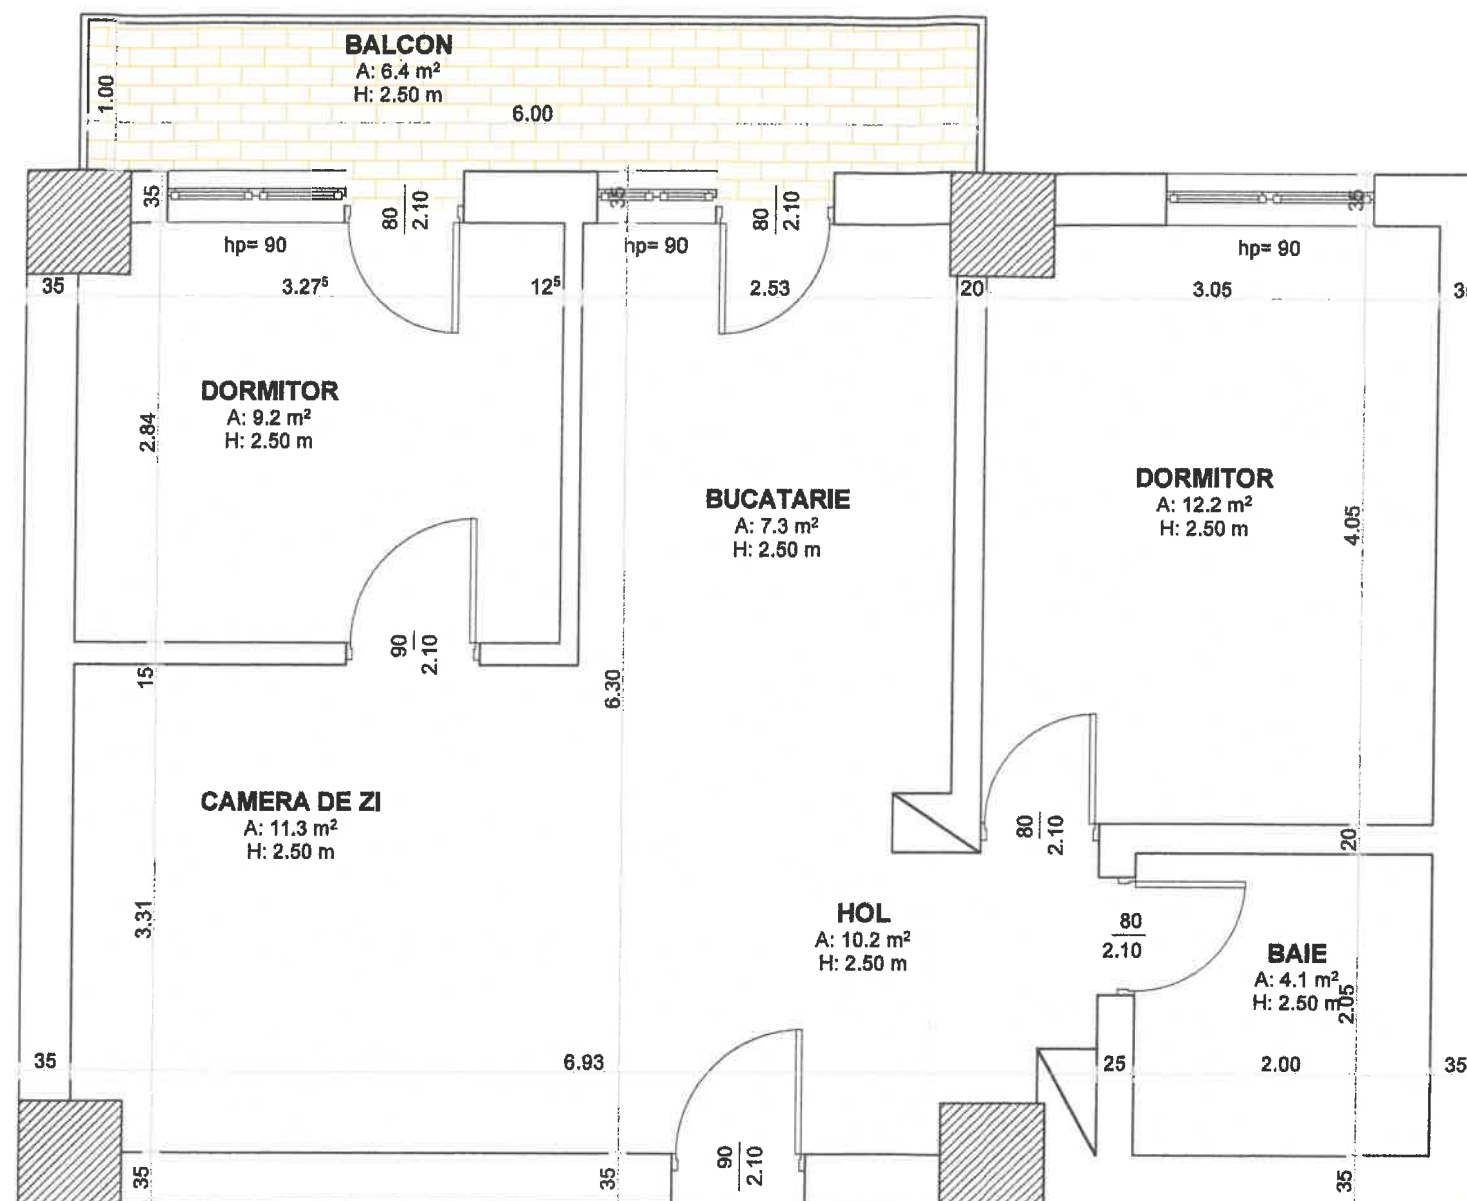

PLAN APARTAMENT
propus
sc. 1:50

Ac = 60.00 mp
Adc = 60.00 mp
Au = 53.90 mp
Ac Balcon = 6.40 mp
Al = 32.30 mp / 3 C.

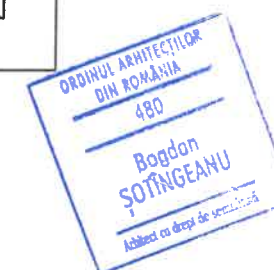

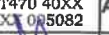ARHORIZONT GA S.R.L.  Târgoviște, G-ral Matei Vlăduțu nr. 98/2 mobil: 0724 427 951; 0725 225 124 tel./fax: 0345 566 133 CUI RO 26004170; J15/591/2009 Banca Transilvania: RO 96 BTRL 0160 1202 T470 40XX Trezoraria Târgoviște: RO 89 TREZ 2715 069 XXX 085082			Lucrarea: " LUCRARI DE CONSTRUIRE EXECUTATE FARA AUTORIZATIE DE CONSTRUIRE - AMENAJARE APARTAMENT "		Nr. Pr. 1720 P/2023
Beneficiar: ZAMFIRA ELENA			Adresa: Mun. Targoviste, str. Calea Bucuresti, nr. -, bloc H2, scara B, etaj 7, ap. 42, jud. Dambovita		D.T.A.C.
SEF PROIECT	Arh. Bogdan SOTINGEANU		12/2023	PLAN APARTAMENT PROPUȘ	
PROIECTANT SP.	Arh. Bogdan SOTINGEANU		1:50		
DESENAT	Tehn. Elena DRAGOI			A05	

Google Maps Calea București H2



Imagini ©2024 CNES / Airbus,Maxar Technologies,Date cartografice ©2024 20 m



Calea București H2




AR HORIZONT GA  S.R.L. Târgoviște, G-ral Matei Vlădescu nr. 9B/2 mobil: 0724 427 951; 0725 225 124 tel/fax: 0345 566 133 CUI RO 26004170; J15/591/2009 Banca Transilvania: RO 96 BTRL 0160 1202 T470 40XX /Trezoreria Târgoviște: RO 89 TREZ 2715 069 XXX 005082			Lucrarea: " LUCRARI DE CONSTRUIRE EXECUTATE FARA AUTORIZATIE DE CONSTRUIRE - AMENAJARE APARTAMENT " Beneficiar: ZAMFIRA ELENA Adresa: Mun. Targoviste, str. Calea Bucuresti, nr. -, bloc H2, scara B, etaj 7, ap. 42, jud. Dambovita		Nr. Pr. 1720 P/2023 D.T.A.C.
SEF PROIECT	Arh. Bogdan SOTINGEANU	12/2023	PLAN DE INCADRARE		
PROIECTANT SP.	Arh. Bogdan SOTINGEANU	1:50			
DESENAT	Tehn. Elena DRAGOI				
			A01		

RELEVEU APARTAMENT

SCARA 1:100

Nr. cadastral al terenului:	Suprafata:	Adresa imobilului:
1259/7/42 70495-C1-U33	10/522	Mun. Targoviste, Calea BUCURESTI, Nr. 15, Bl. H2B, Et. 7, Ap. 42
Cartea Funciara colectiva nr.	70495	UAT: TARGOVISTE
Cod unitate Individuala(U)	U42	CF Individual

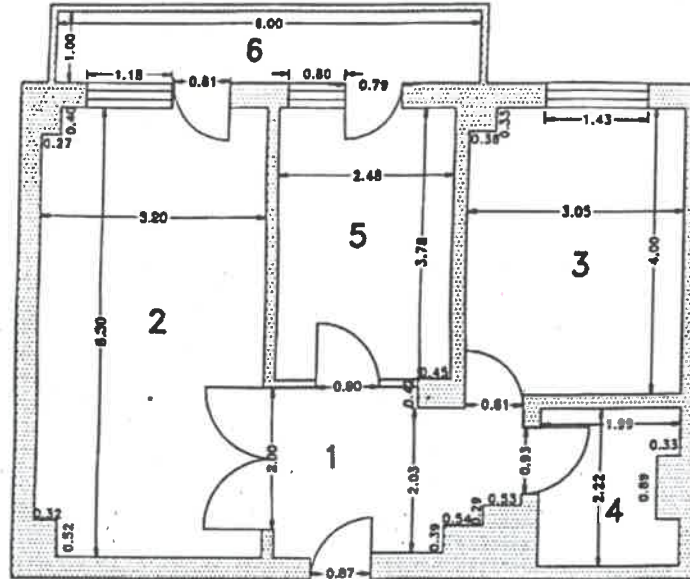

Nr. Incapere	Denumire Incapere	Suprafata utila (mp)
1	Hol	7.3
2	Sufragerie	19.9
3	Dormitor	12.1
4	Bale	4.1
5	Bucatarie	9.4
Suprafata totala utila		52.8 mp
6	Balcon	6.0

Date din fisa tehnica
(din foaia de avere)

Sconstruita = 60 mp

Cota parte Ind. prop com.: 60/3209

Cota parte teren: 10/522

Confirm executarea masuratorilor la teren,
corectitudinea inlocuirii documentatiei
cadastrale si corespondenta acestora
cu realitatea din teren

Executant:
P.F.A. ILIESCU IONELA DANIELA
AUT. RO-DB-F
NR. 0047

ILIESCU
IONELA-
DANIELA

Semnat digital de
ILIESCU IONELA-
DANIELA
Data: 2023.07.31
13:59:37 +03'00'

Confirm introducerea imobilului
in baza de date integrata si
atribuirea numarului cadastral

Parafa OCPI
Inspector

79750/31.07.2023

Nr. 2023 din 2023
Arhitect

Gabriel
Cliepa

Digitally signed
by Gabriel Cliepa
Date: 2023.07.31
14:18:28 +03'00'

Nr. reg. 688
Data: 2023

AR HORIZONT



Targoviste, G-ral Matei Vlădescu nr. 9B/2
mobil: 0724 427 951; 0725 225 124
tel/fax: 0345 566 133
CUI RO 26004170; J15/591/2009
Banca Transilvania: RO 96 BTRL 0160 1202 1470 40XX
Trezoraria Targoviste: RO 89 TREZ 2715 069 XXX/005082

Lucrarea: " LUCRARI DE CONSTRUIRE EXECUTATE FARA
AUTORIZATIE DE CONSTRUIRE - AMENAJARE
APARTAMENT "

Beneficiar: ZAMFIRA ELENA

Adresa: Mun. Targoviste, str. Calea Bucuresti, nr. -, bloc
H2, scara B, etaj 7, ap. 42, Jud. Dambovita

Nr. Pr.
1720 P/2023

D.T.A.C.

SEF PROIECT	Arh. Bogdan SOTINGEANU
PROIECTANT SP.	Arh. Bogdan SOTINGEANU
DESENAT	Tehn. Elena DRAGOI

12/2023

1:50

RELEVEU APARTAMENT

A02