

ax str. I.H. Radulescu

ax str. I.H. Radulescu

19

20

102

21

22

23

24

25

26

27

28

29

30

31

32

33

34

35

36

37

38

39

40

41

42

43

44

45

46

47

48

49

50

51

52

53

54

55

56

57

58

59

60

61

62

63

64

65

CONSTRUCTIE C1
LOCUINTA - PARTER
Sc/Sd = 126mp
CONTINUARE DE LUCRARI - REST
DE EXECUTAT - REABILITARE
TERMICA - MODERNIZARE
FATADE CONSTRUCTIE C1

CONSTRUCTIE C2
MAGAZIE - PARTER
Sc/Sd = 11mp
nu se intervine

CONSTRUCTIE C3
GARAJ - PARTER
Sc/Sd = 16mp
nu se intervine

LEGENDA	
	LIMITA TEREN STUDIAT
	Constructii existente - C2,C3 - nu se intervine
	Constructii existente - C1 - propuse pentru

Steren = 353mp Sc/Sd existenta - se mentine = 153mp
Sc/Sd C1 - 126mp - propusa pentru CONTINUARE DE LUCRARI - REST DE EXECUTAT - REABILITARE TERMICA - MODERNIZARE FATADE CONSTRUCTIE C1
Sc/Sd C2 - 11mp Sc/Sd C3 - 16mp
POT existent - se mentine = 43.34% CUT existent - se mentine = 0.43



PROIECTANT GENERAL
RNR ARHICAD STUDIO SRL
str.g-ral.I.E Florescu, bl.C1, ap.17
mun.Targoviste, jud.Dambovitza

Denumire obiectiv: CONTINUARE DE LUCRARI - REST DE EXECUTAT - REABILITARE TERMICA - MODERNIZARE FATADE CONSTRUCTIE C1
Amplasament: str. I.H.Radulescu, nr.26, mun. Targoviste jud.Dambovitza
Beneficiar: LEESCU CLAUDIU-NICOLAE si LEESCU OANA-CODRUTA

Proiect nr.: L36.A571/ 11.2019

FAZA:
D.T.A.C.

Plansa nr.:
A02

	nume si prenume	semnatura
Sef proiect	arh. NISTOR RUXANDRA	
Proiectat	arh. NISTOR RUXANDRA	
Desenat	arh. NISTOR RUXANDRA	


scara: 1:200
Data: martie 2025

Titlul plansei:

PLAN DE SITUATIE




FATADA PRINCIPALA - EST
situatie propusa - sc. 1:50

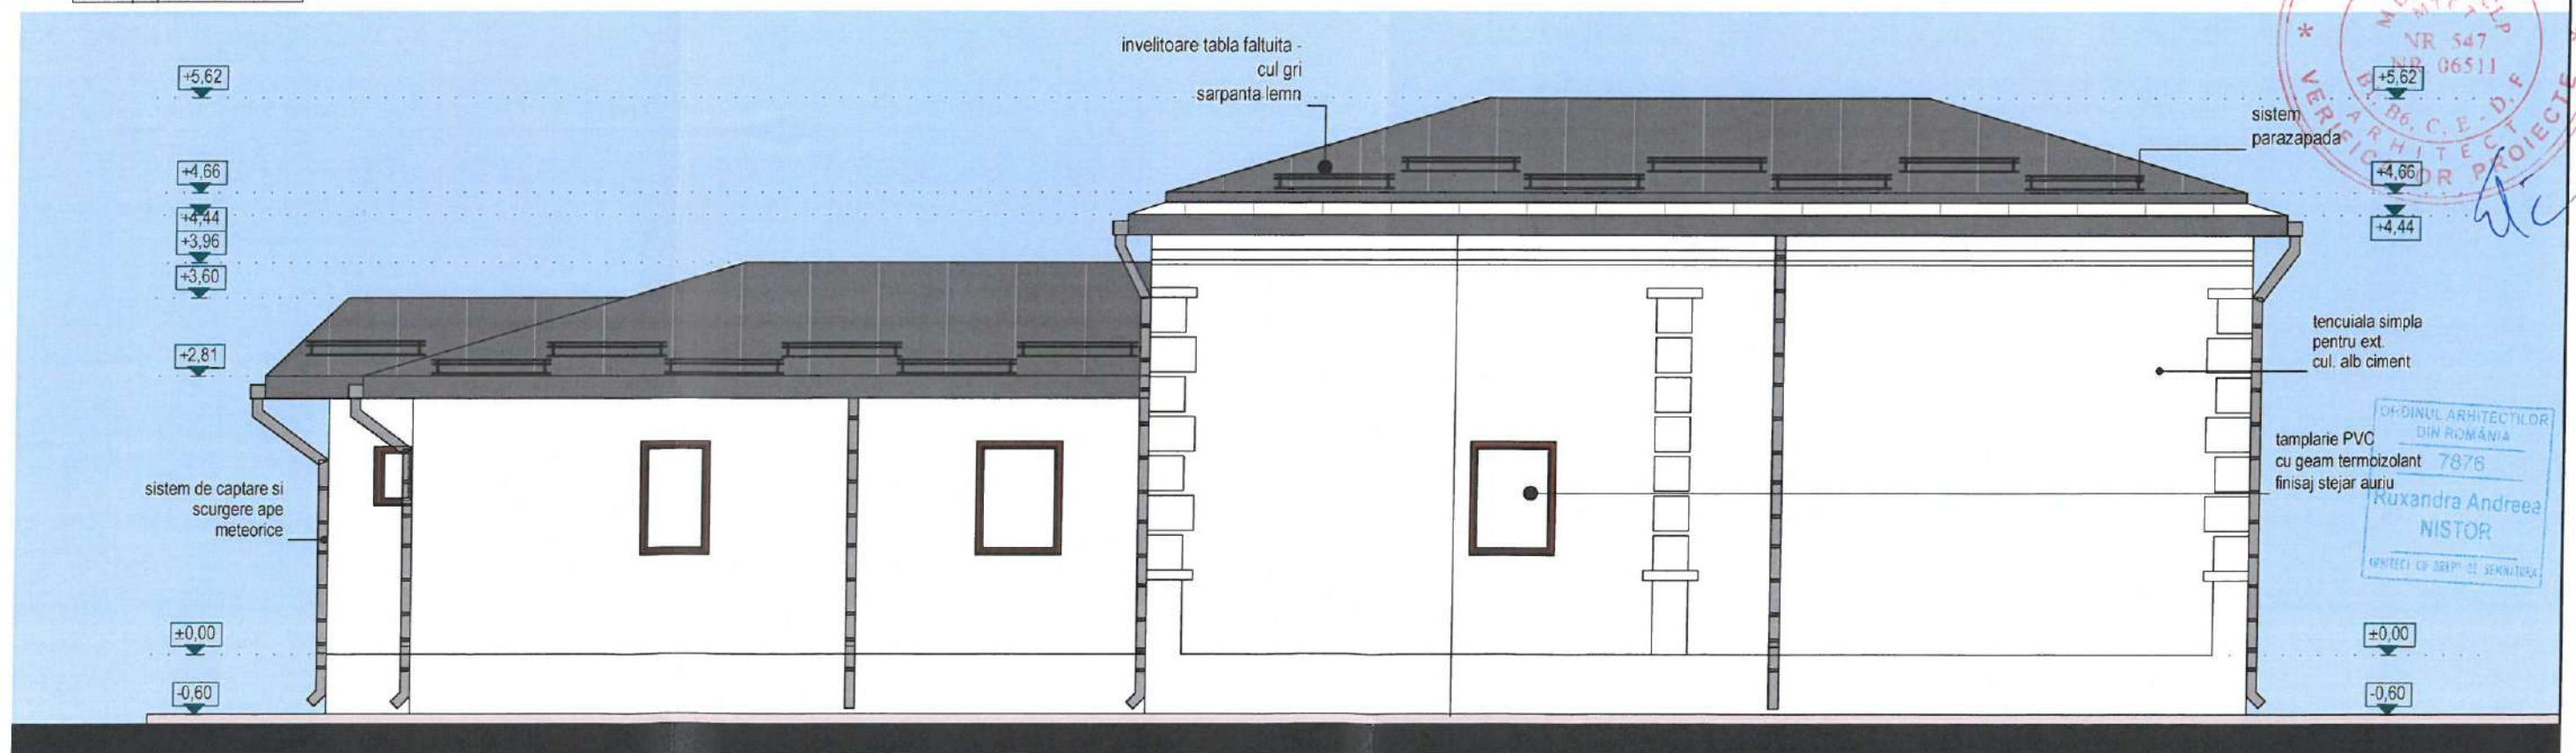


FATADA SECUNDARA - VEST
situatie propusa - sc. 1:50

rnr arhicad studio PROIECTANT GENERAL RNR ARHICAD STUDIO SRL str. g-ral I.E. Florescu, bl. C1, ap. 17 mun. Targoviste, jud. Dambovit		Denumire obiectiv:	CONTINUARE DE LUCRARI - REST DE EXECUTAT - REABILITARE TERMICA - MODERNIZARE FATADE CONSTRUCTIE C1	Proiect nr.:	L36.A571/11.2019
Amplasament:		Beneficiar:	str. I.H. Radulescu, nr. 26, mun. Targoviste jud. Dambovit	FAZA:	D.T.A.C.
Sef proiect		scara:	1:50	FATADA PRINCIPALA - EST FATADA SECUNDARA - VEST - situatie propusa -	
Proiectat		Data:	martie 2025		
Desenat					
nume si prenume		semnatura		Planşa nr.:	A05
arh. NISTOR RUXANDRA					
arh. NISTOR RUXANDRA					
arh. NISTOR RUXANDRA					

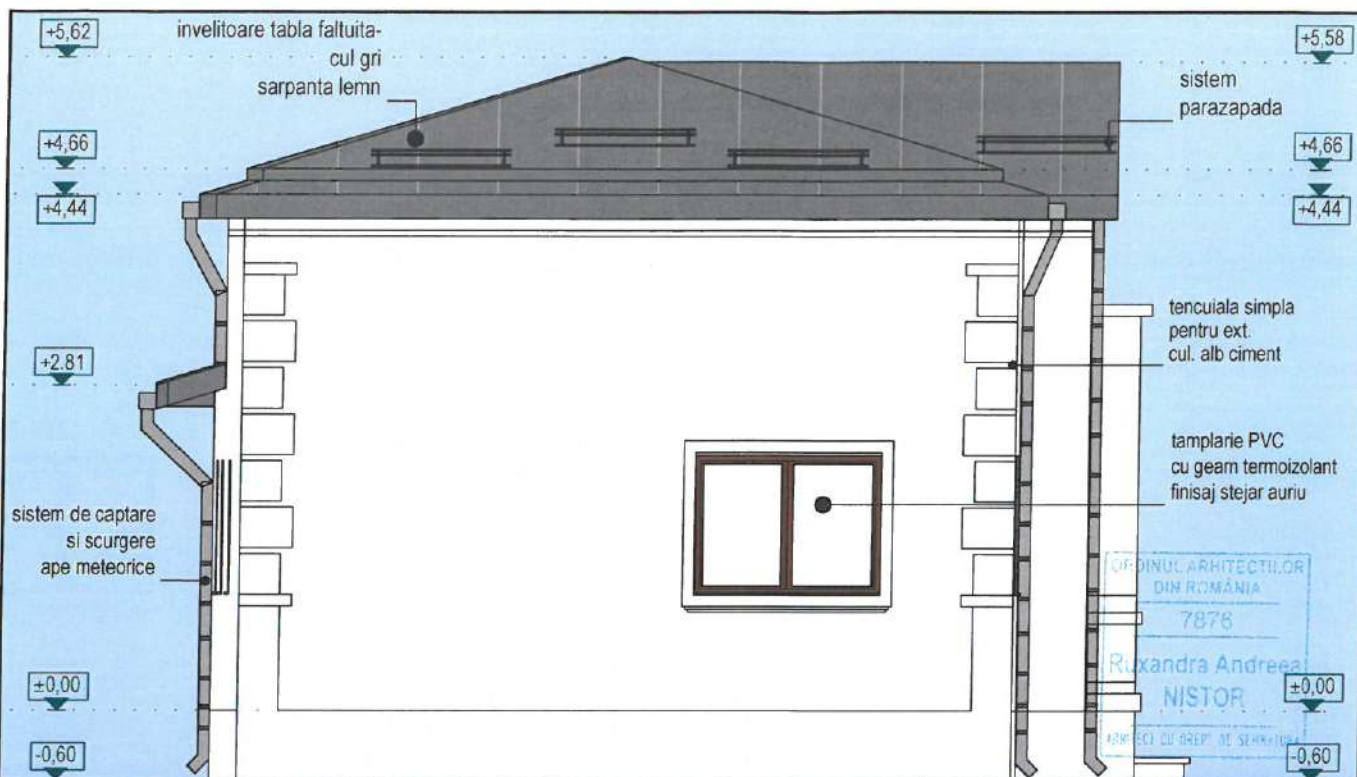

FATADA LATERALA STANGA - SUD
situatie propusa - sc. 1:50

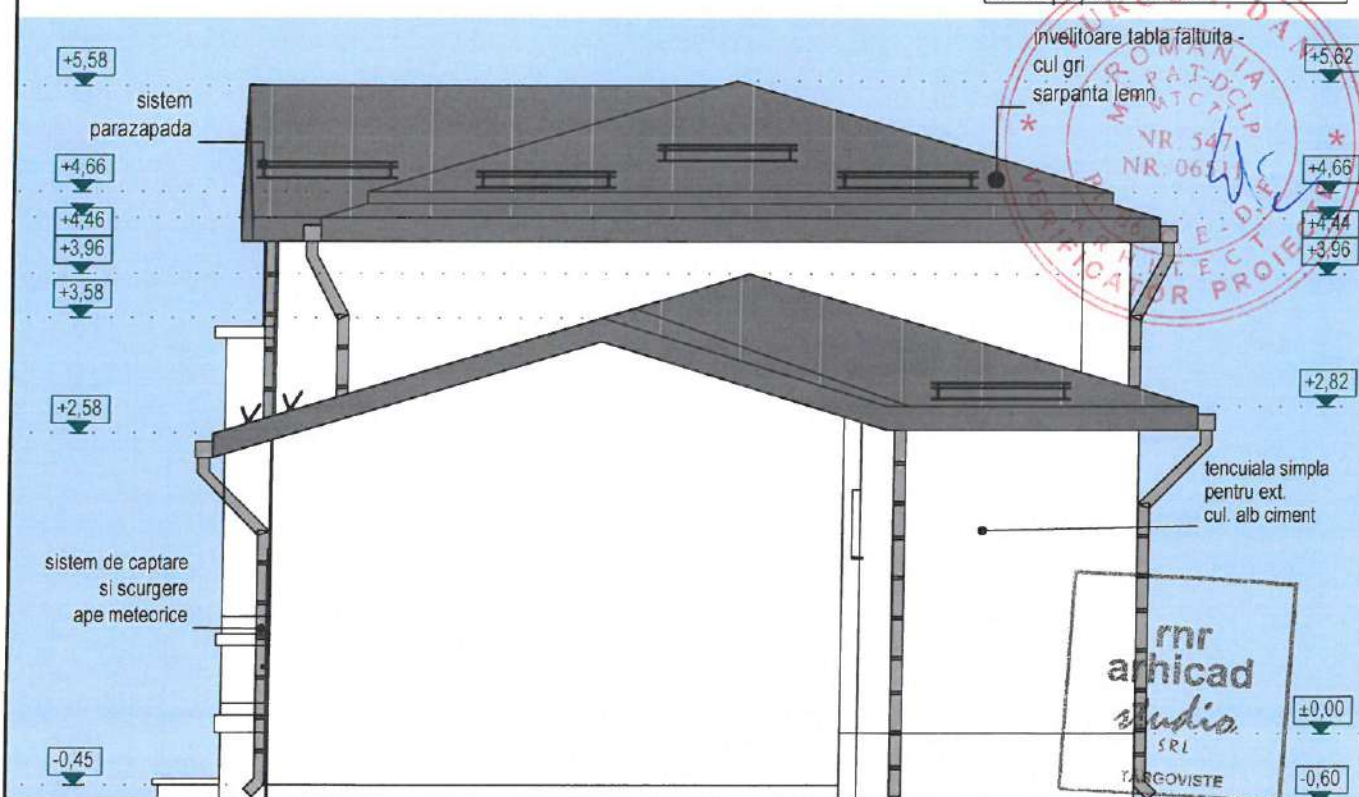

FATADA LATERALA DREAPTA - NORD
situatie propusa - sc. 1:50

 PROIECTANT GENERAL RNR ARHICAD STUDIO SRL str. g-ral. I.E. Florescu, bl. C1, ap. 17 mun. Targoviste, jud. Dambovita			Denumire obiectiv: Amplasament: Beneficiar:	CONTINUARE DE LUCRARI - REST DE EXECUTAT - REABILITARE TERMICA - MODERNIZARE FATADE CONSTRUCTIE C1 str. I.H. Radulescu, nr. 26, mun. Targoviste jud. Dambovita LEESCU CLAUDIU-NICOLAE si LEESCU OANA-CODRUTA	Proiect nr.: L36.A571/11.2019 FAZA: D.T.A.C.
	nume si prenume	semnatura	scara: 1:50	Titlul plansei:	Plansa nr.:
Sef proiect	arh. NISTOR RUXANDRA		Data: martie 2025	FATADA LATERALA STANGA - SUD FATADA LATERALA DREAPTA - NORD - situatie propusa -	A06
Proiectat	arh. NISTOR RUXANDRA				
Desenat	arh. NISTOR RUXANDRA				