


**MUNICIPIUL TARGOVISTE
STRADA PADURII, NR. 3
T39 P544/1
NR. CAD. 81306
JUDETUL DAMBOVITA**

Detalii amplasare FG E 2-3

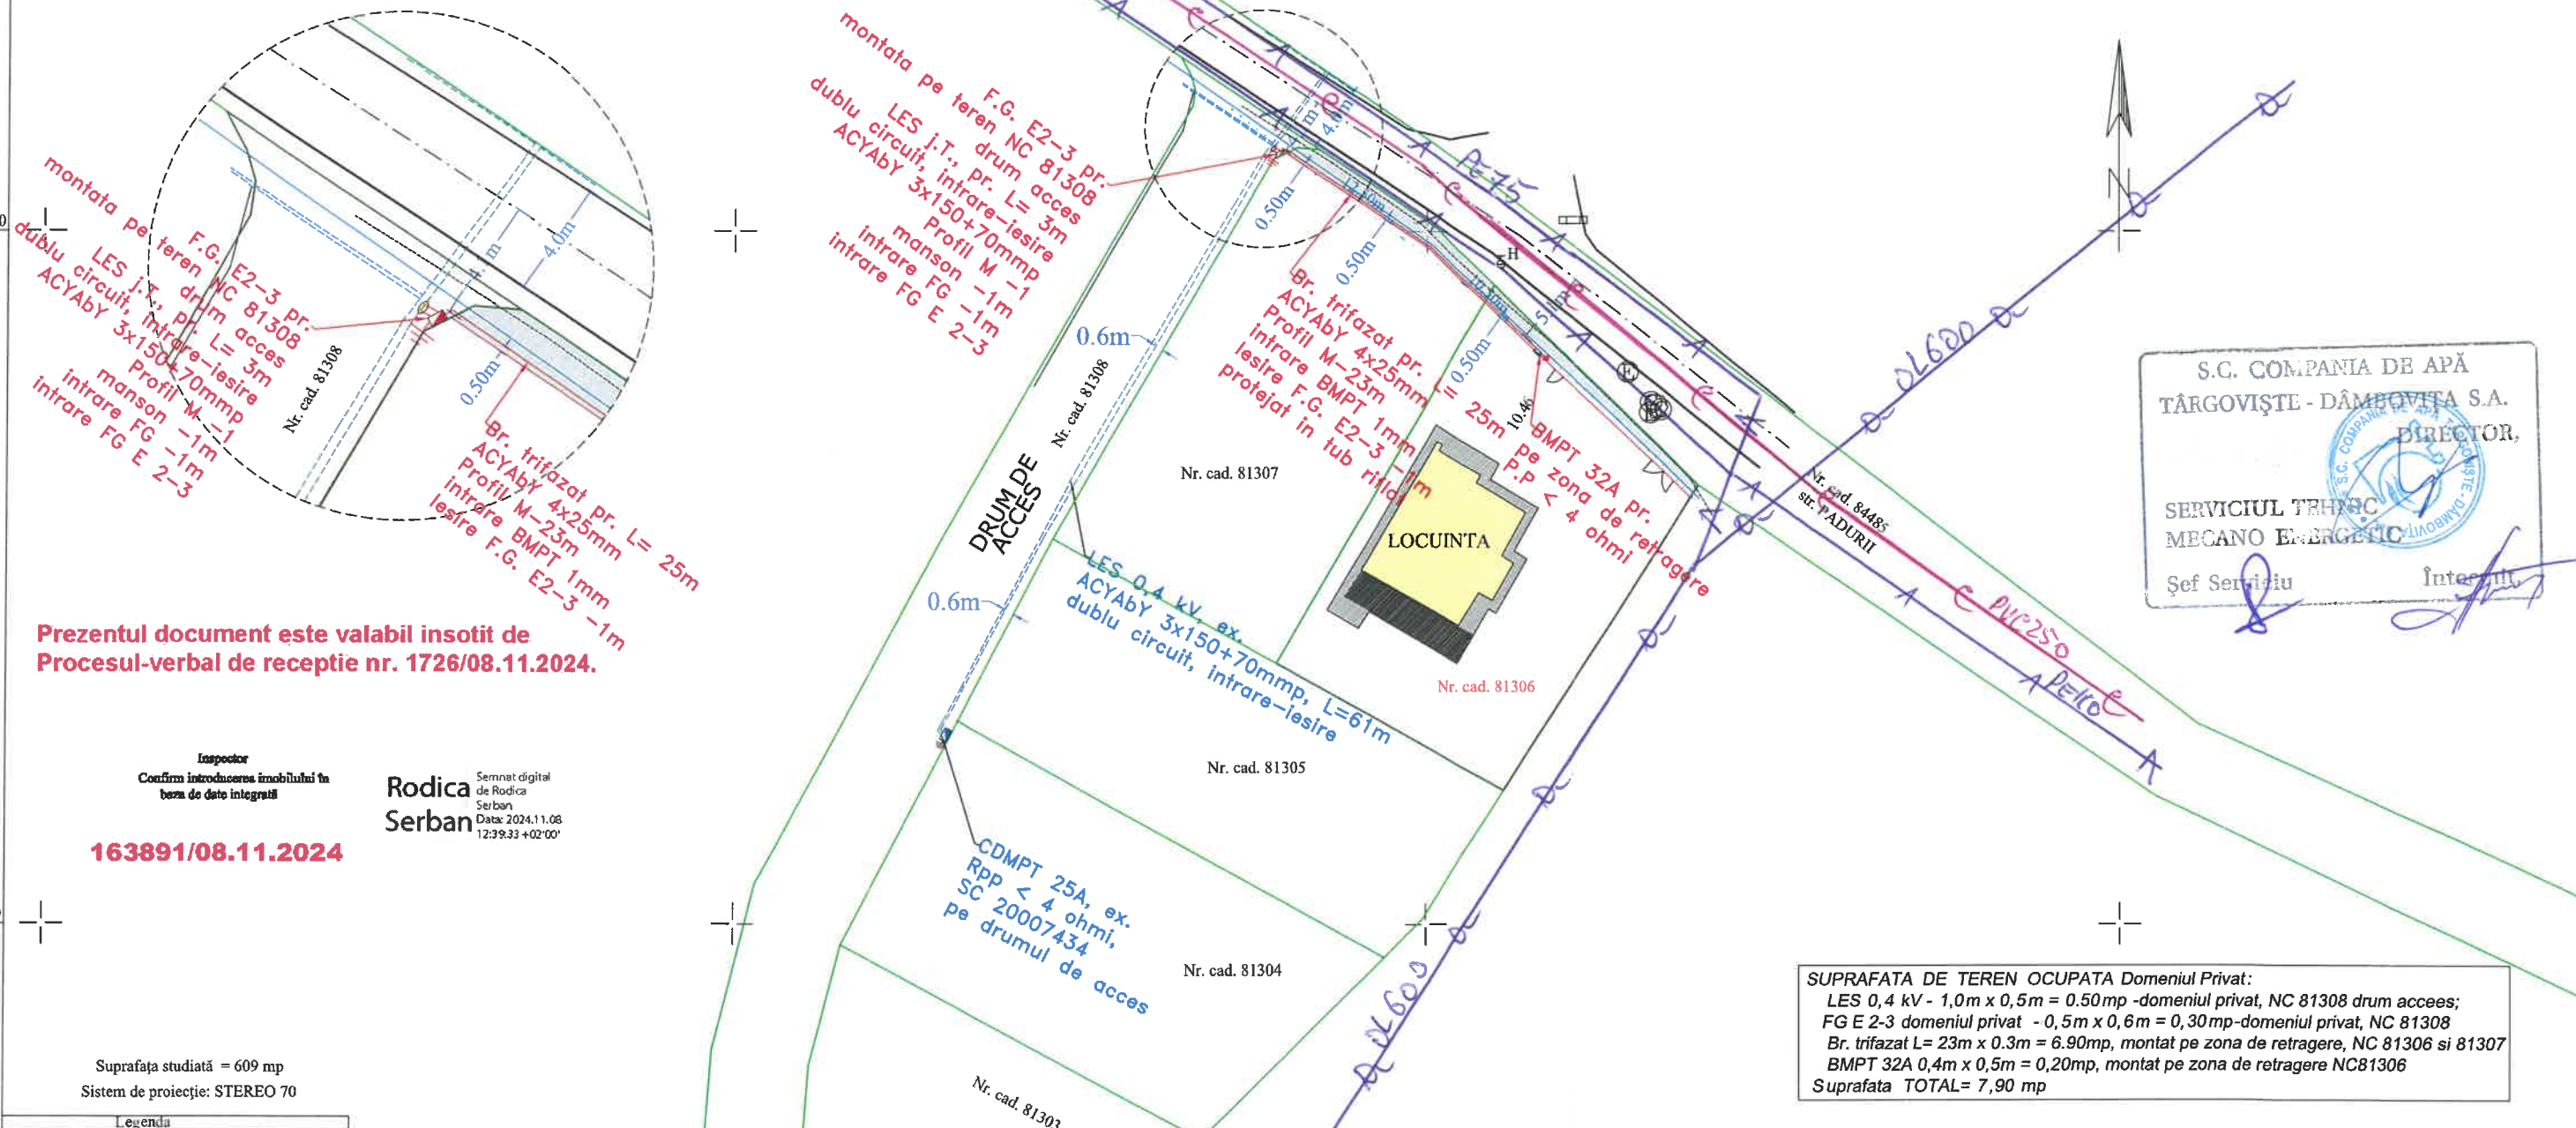

Suprafața studiată = 609 mp
Sistem de proiecție: STEREO 70

Legenda	
	LES J.T. ex.
	Br. trifazat pr.
	drum
	sant betonat
	gard beton
	hidrant
	camin canal
	capac rigola
	cutie curent
	F.G. E2-3 pr.
	BMPT 32A pr.

VERIFICATOR Autorizat ANRE	Nume	Semnatura		Beneficiar: S.C. A&A BROTHERS COMPANY S.R.L. Adresa: Municipiul Targoviste, str. Stupilor, nr. 5B, cam 1, jud. Dambovita.	Proiect nr.: 709 / 2025
S.C. GETEL IMPEX S.R.L. TARGOVISTE					
SPECIFICATIE	Nume	Semnatura		Denumire proiect:	Faza:
Proiectat	ing. MITOI ADRIAN		SCARA 1 : 500	<i>Alimentare cu energie electrica a locului de consum permanent, punct de lucru SC A&A Brothers Company SRL, municipiul Targoviste, str. Padurii, nr. 3, judetul Dambovita .</i>	D.T.C.U.
Desenat	ing. MITOI ADRIAN				
Verificat	ing. GAGIU LUCIAN		DATA	Denumire plansa:	Plansa nr.:
Sef proiect	ing. GAGIU LUCIAN		Aug. 2025	PLAN DE SITUATIE	A3 - 2