

SUPRAFEȚE ȘI INDICI URBANISTICI:
S teren = 275 mp
AC = 88.4 mp
ACD = 178.6 mp
POT existent = 0.00%
CUT existent = 0.00
POT propus = 32.15%
CUT propus = 0.65
Terase neacoperite = 10 mp
Alei auto și pietonale = 76 mp
Spatiu verde = 86 mp (31%)

LEGENDA


• 281.78	PUNCT DE COTA
—	LIMITA PROPRIETATE
.....	CADASTRU
—	MARGINE DRUM
┌┐	CONSTRUCTII EXISTENTE
—+—	GARD EXISTENT PLASA
—+—	GARD EXISTENT BETON
—+—	GARD EXISTENT METAL
—+—	GARD EXISTENT LEMN
⚡	STALP ELECTRIC BETON
⚡	STALP ELECTRIC LEMN
⊞	CONTOR GAZE
⚡H	HIDRANT
⚡	CISMEA
Ⓐ	CAMIN APA
Ⓒ	CAMIN CANALIZARE
Ⓔ	AERISITOR GAZ
▣	RIGOLA


Nr. Pct.	X [m]	Y [m]
9	381701.794	535725.694
14	381705.982	535733.979
106	381692.964	535741.212
104	381693.205	535741.627
137	381687.991	535744.975
102	381681.256	535749.660
100	381675.445	535741.825
138	381686.004	535735.374
96	381691.173	535732.223
89	381697.692	535728.187

Tabel coordonate Stereo '70
NC 80326


Beneficiar: CONSTANTIN ADRIANA
Domiciliu : Mun. Targoviste, Str. Cernauti, Nr. 20B, Jud. Dambovita
Amplasament: intravilanul Mun. Targoviste, Str. Popa Sapca, Nr. 3, NC 80326, Jud. Dambovita

B.I.A. Oana O. Gabriel - Razvan Str. Radu de la Afumati, Nr. 4, Bl. D7, Ap. 3, mun. TARGOVISTE, judetul DAMBOVITA		BENEFICIAR: Constantin Adriana ADRESA: Str Popa Sapca, nr. 3, Targoviste, Dambovita, CF 80326		NR. PR.: 01/2025
SPECIFICATIE:	NUME:	SEMNATURA:	SCARA: 1:200	TITLU PROIECT: CONSTRUIRE LOCUINTA P+1E
SEF. PROIECT:	Arh. Oana Gabriel Razvan			FAZA D.T.A.C.
PROIECTAT:	Arh. Oana Gabriel Razvan Arh. Bat Cristina		DATA: 07.2025	TITLU PLANSA: plan situatie
DESENAT:	Arh. Bat Cristina			PL. NR.: A 02

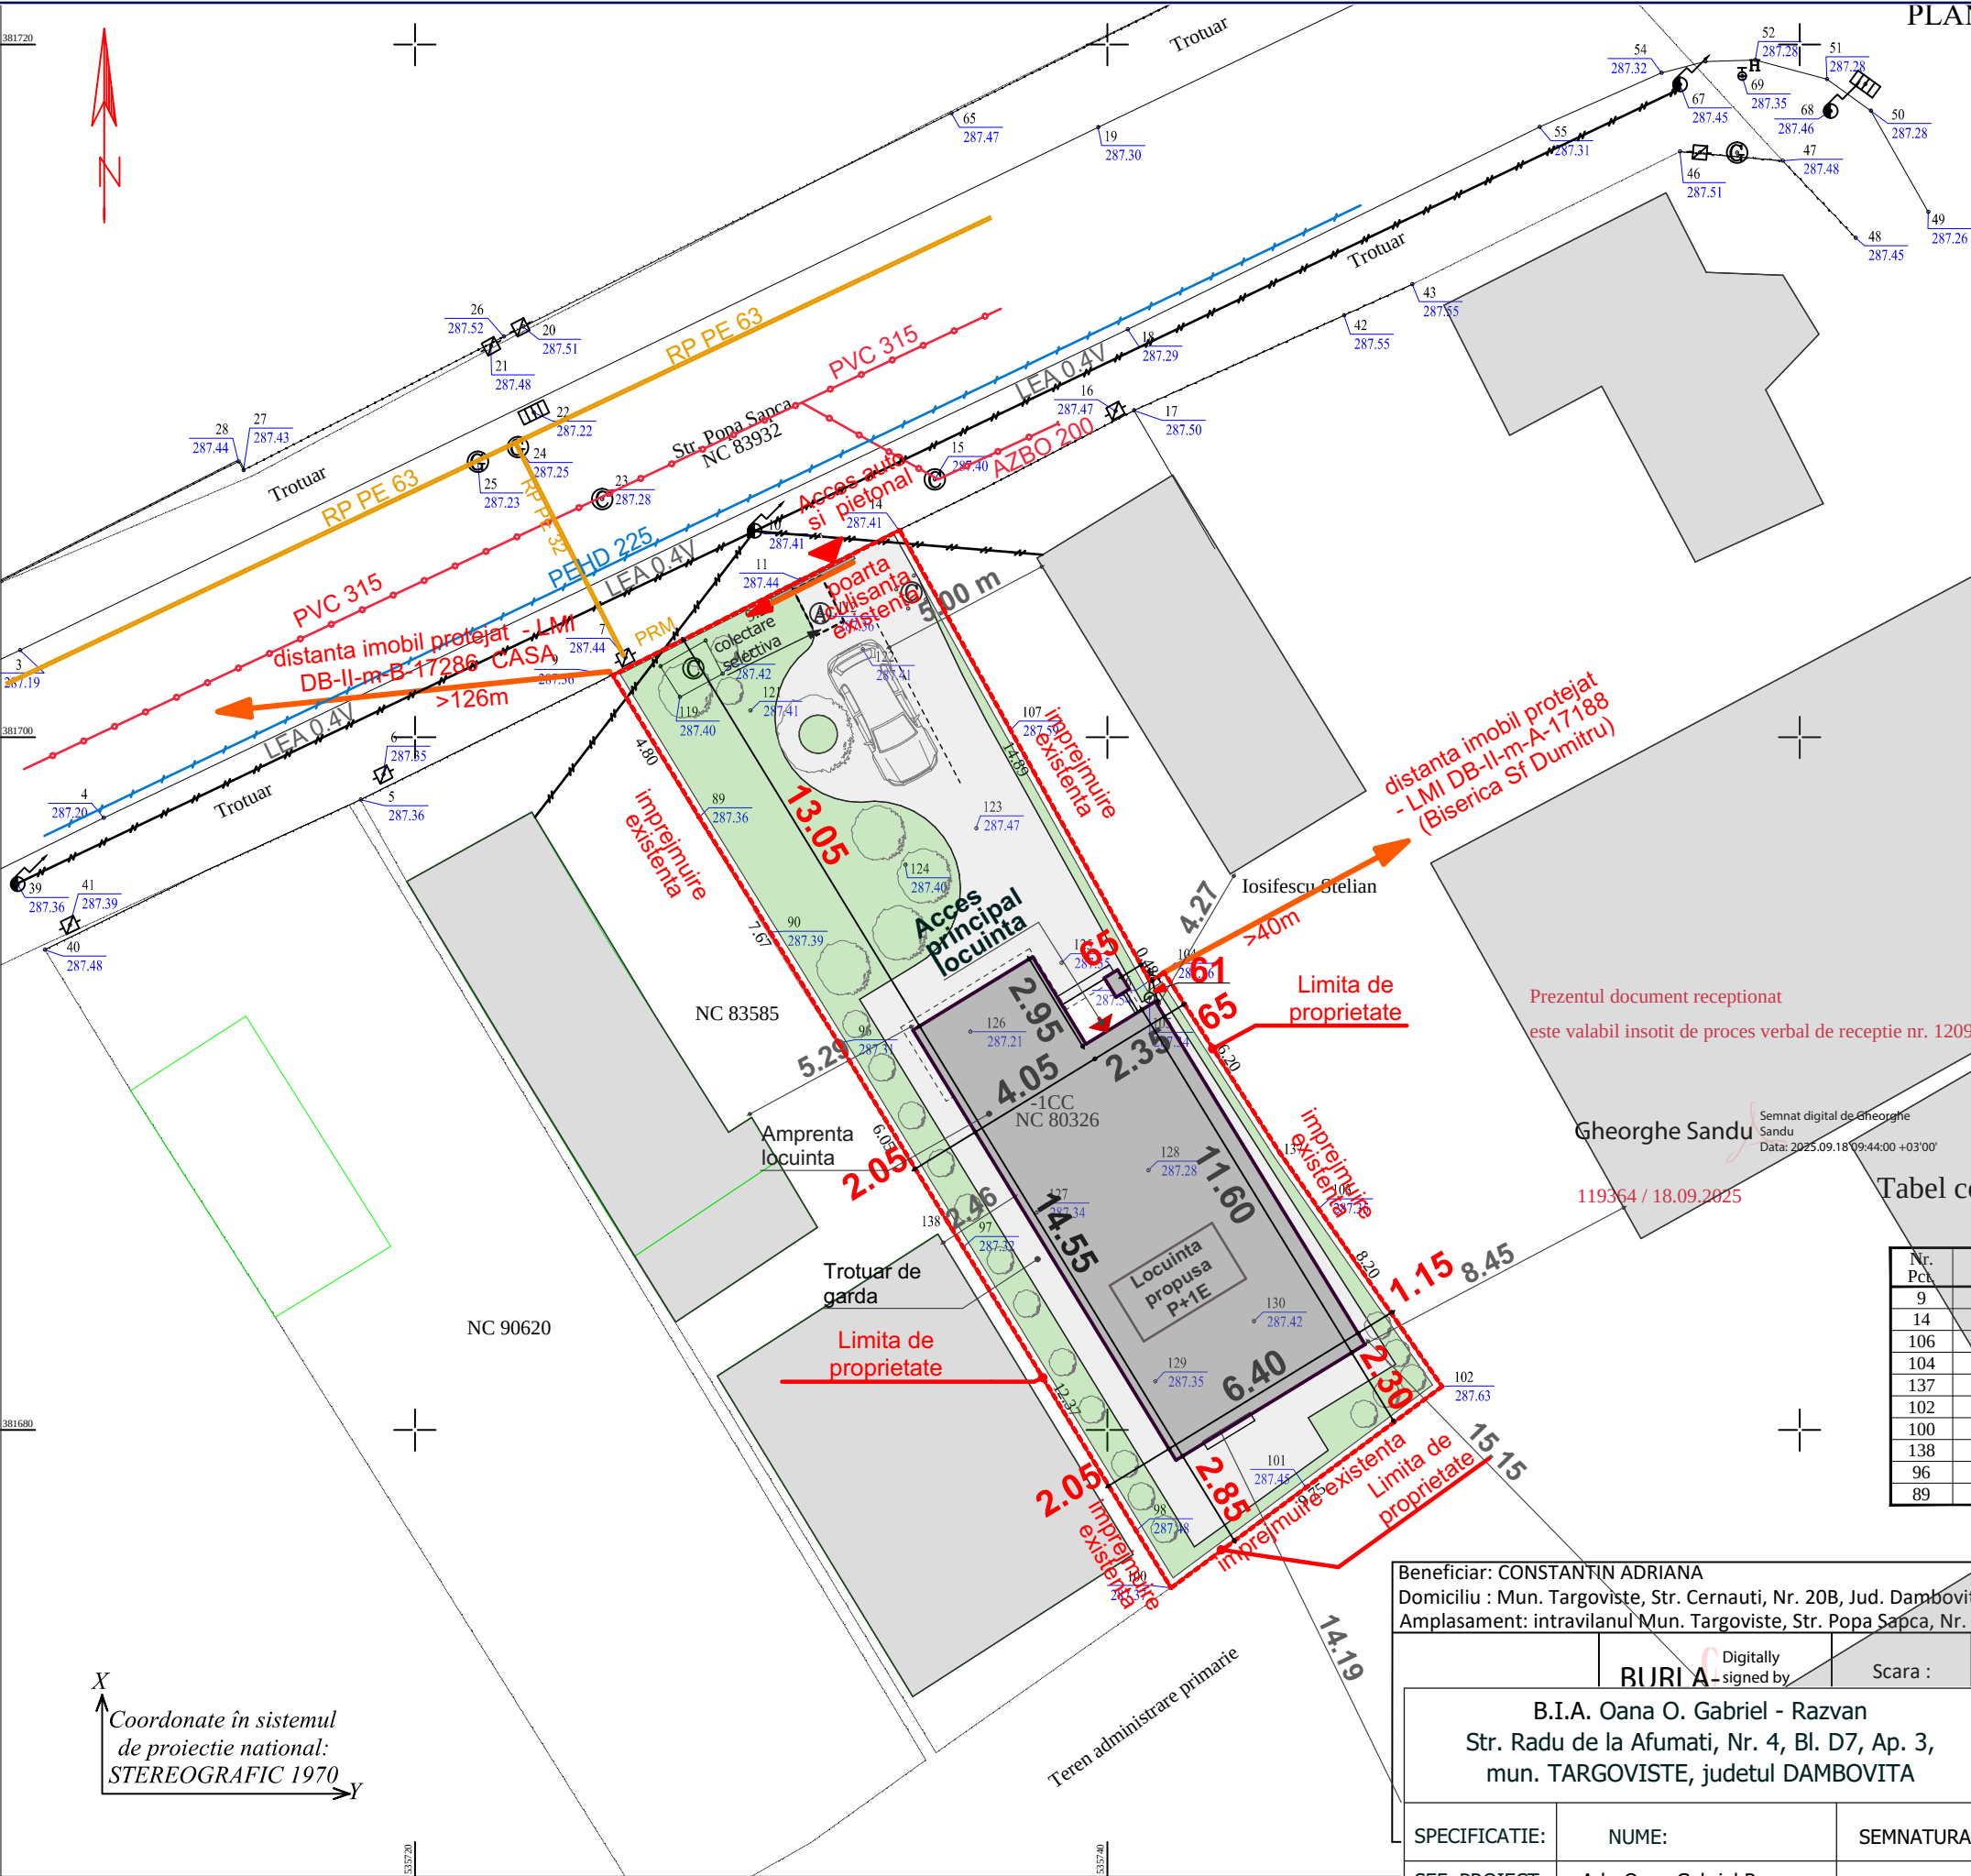


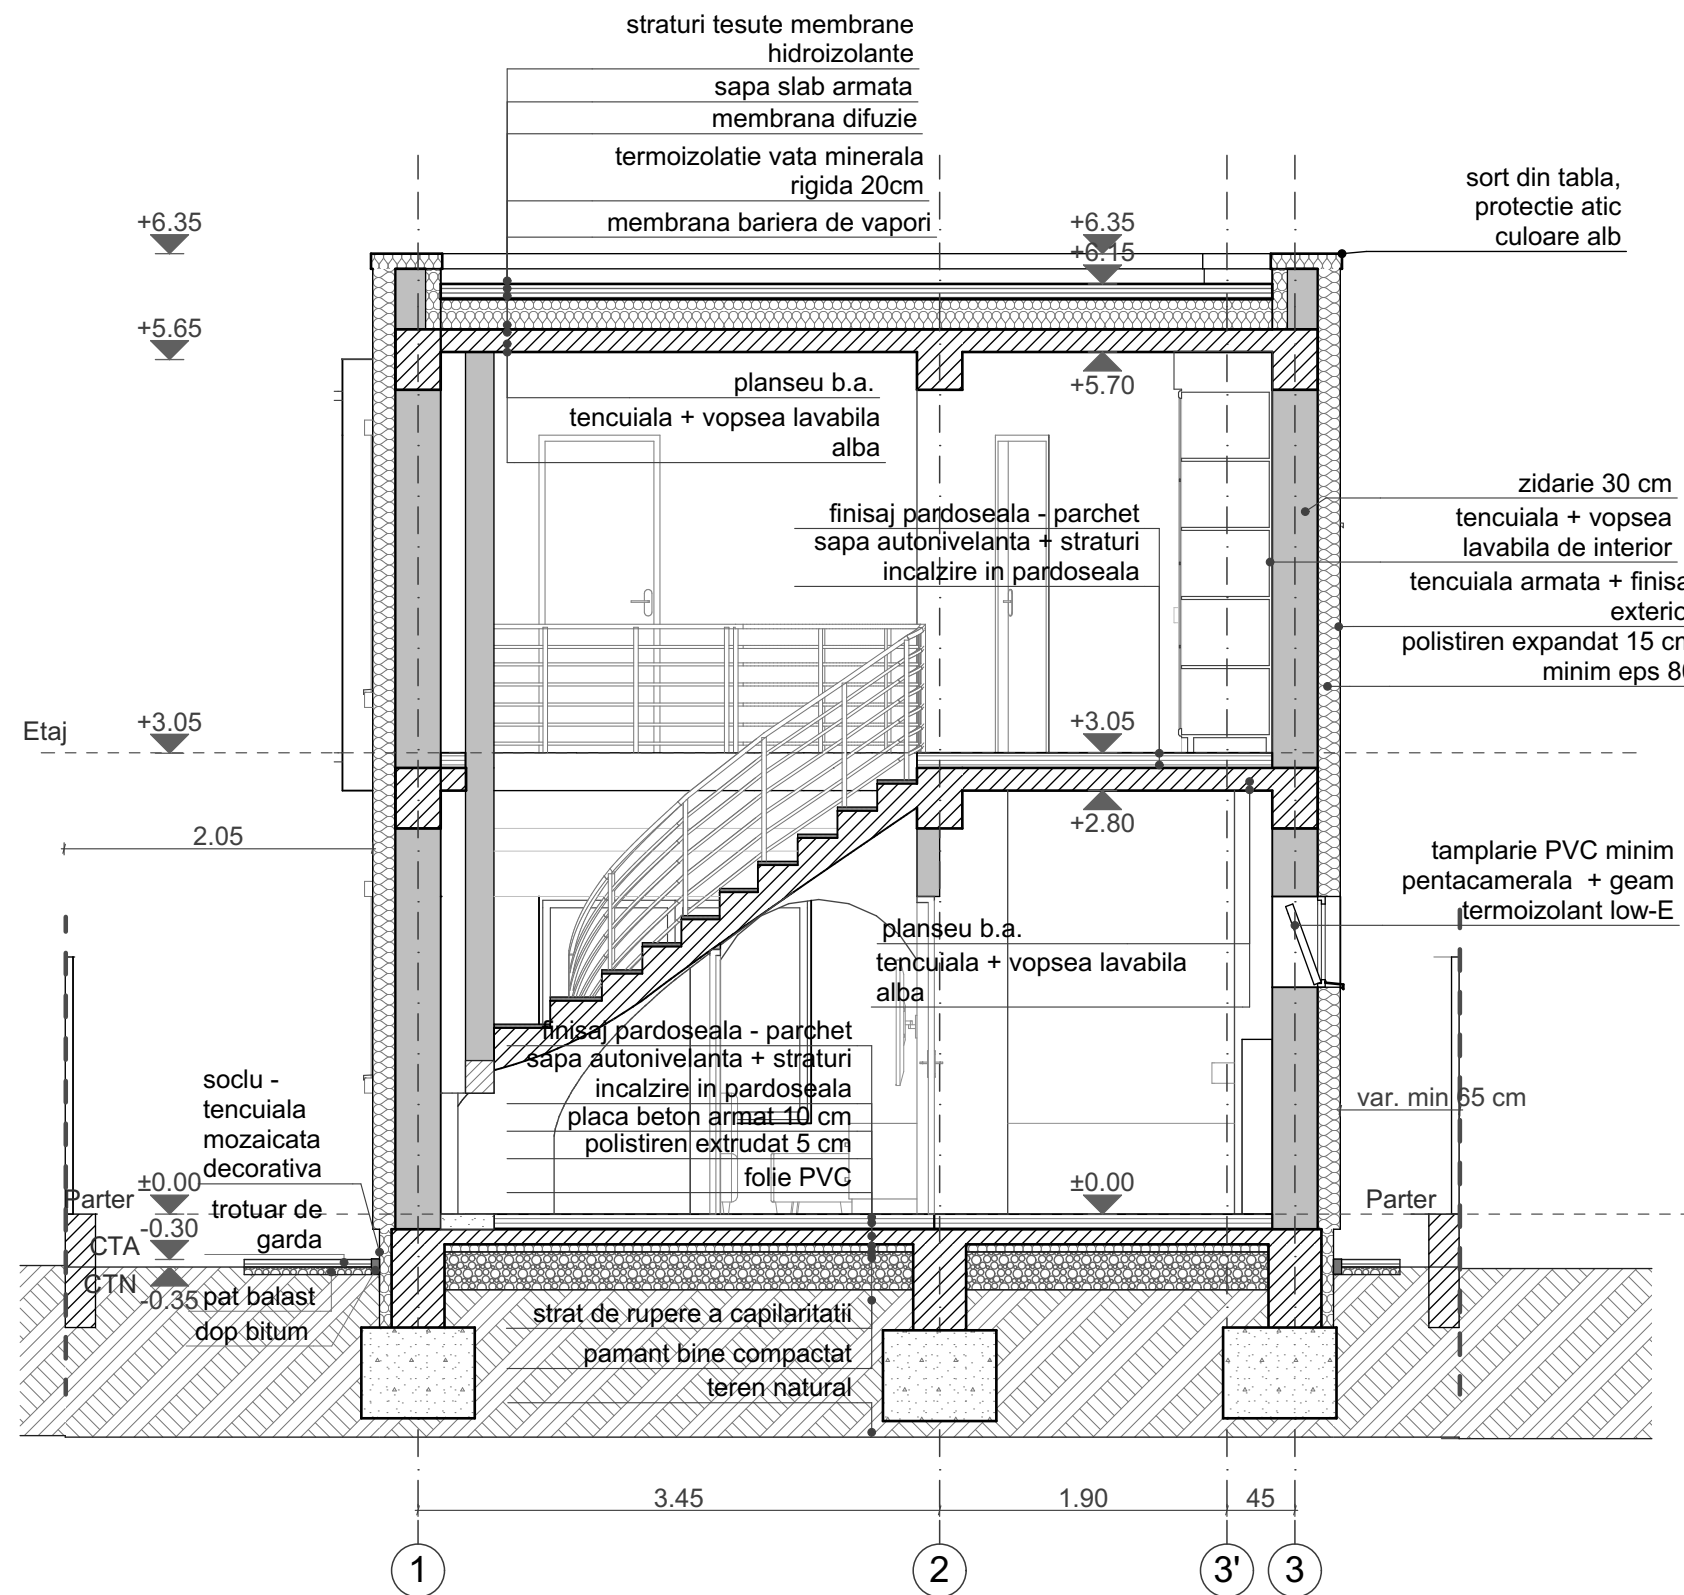


B.I.A. Oana O. Gabriel - Razvan Str. Radu de la Afumati, Nr. 4, Bl. D7, Ap. 3, mun. TARGOVISTE, judetul DAMBOVITA				BENEFICIAR: Constantin Adriana ADRESA: Str Popa Sapca, nr. 3, Targoviste, Dambovita, CF 80326	NR. PR.: 01/2025
SPECIFICATIE:	NUME:	SEMNATURA:	SCARA: 1:50	TITLU PROIECT: CONSTRUIRE LOCUINTA P+1E	FAZA D.T.A.C.
SEF. PROIECT:	Arh. Oana Gabriel Razvan				
PROIECTAT:	Arh. Oana Gabriel Razvan Arh. Bat Cristina		DATA: 07.2025	TITLU PLANSA: Sectiune B-B'	PL. NR.: A 07
DESENAT:	Arh. Bat Cristina				

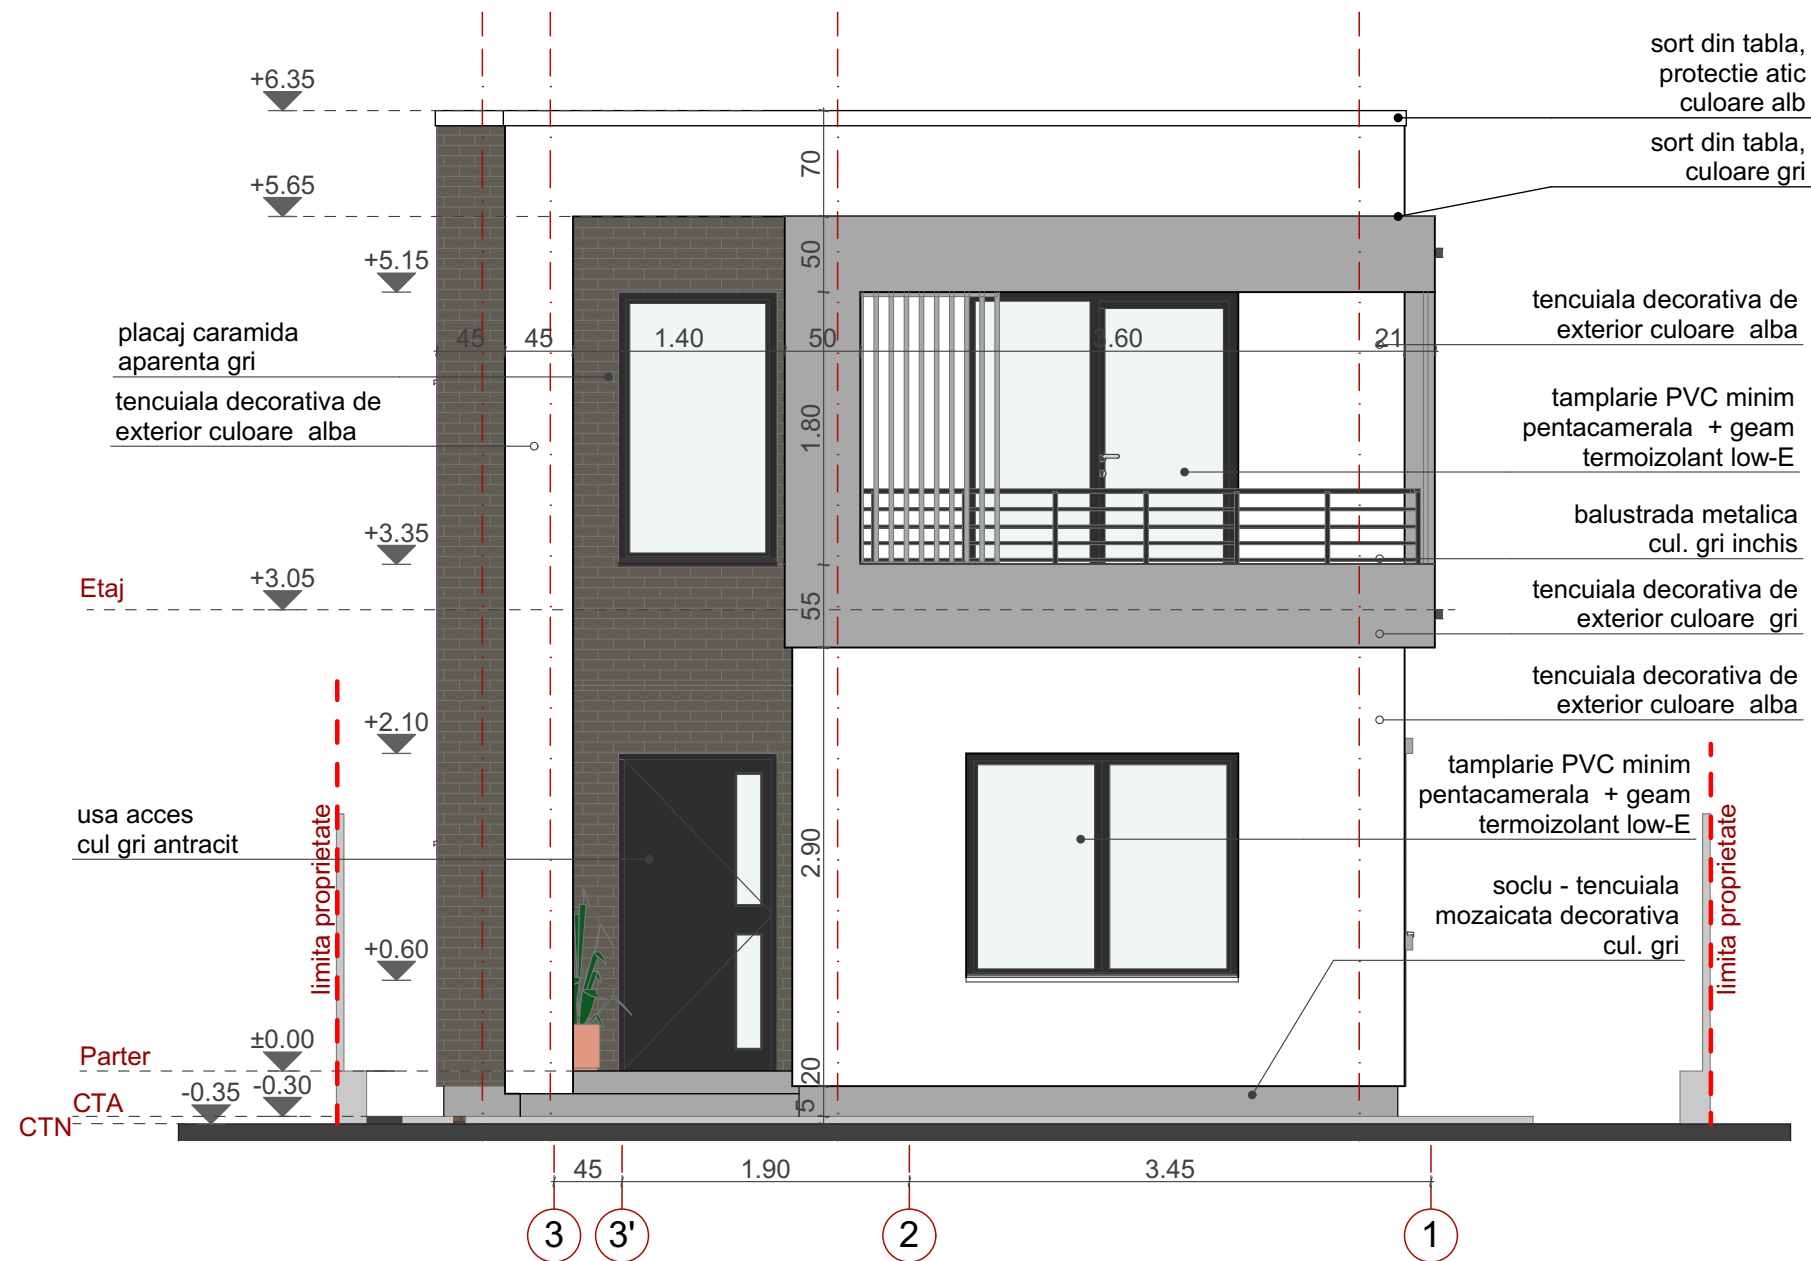


B.I.A. Oana O. Gabriel - Razvan Str. Radu de la Afumati, Nr. 4, Bl. D7, Ap. 3, mun. TARGOVISTE, judetul DAMBOVITA				BENEFICIAR: Constantin Adriana ADRESA: Str Popa Sapca, nr. 3, Targoviste, Dambovita, CF 80326	NR. PR.: 01/2025
SPECIFICATIE:	NUME:	SEMNATURA:	SCARA: 1:50	TITLU PROIECT: CONSTRUIRE LOCUINTA P+1E	FAZA D.T.A.C.
SEF. PROIECT:	Arh. Oana Gabriel Razvan				
PROIECTAT:	Arh. Oana Gabriel Razvan Arh. Bat Cristina		DATA: 07.2025	TITLU PLANSA: Elevatie principala	PL. NR.: A 08
DESENAT:	Arh. Bat Cristina				

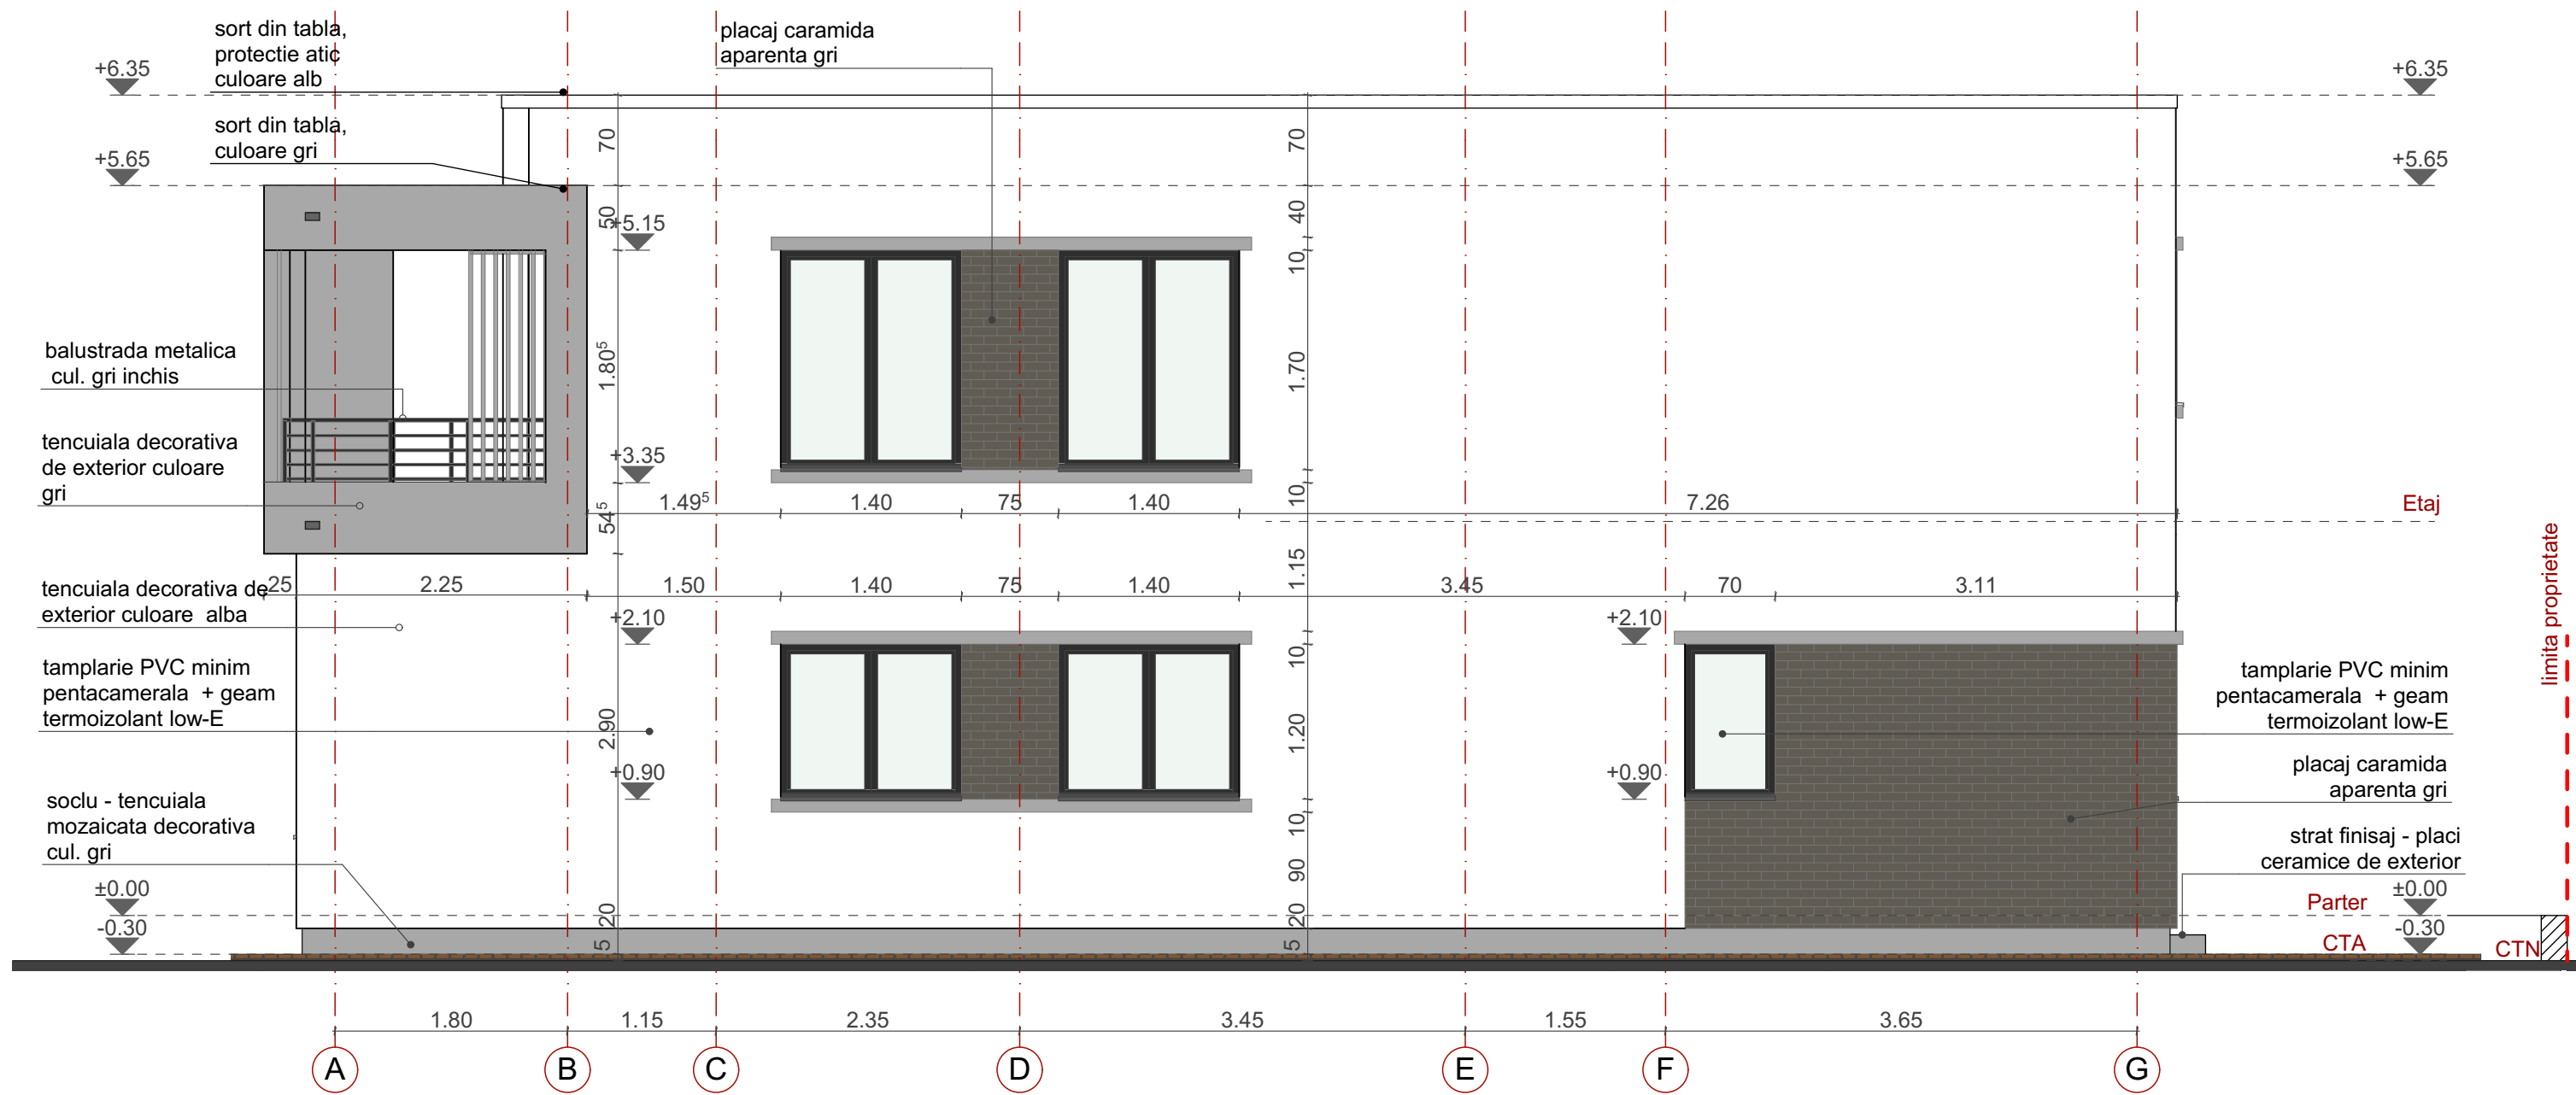

B.I.A. Oana O. Gabriel - Razvan Str. Radu de la Afumati, Nr. 4, Bl. D7, Ap. 3, mun. TARGOVISTE, judetul DAMBOVITA				BENEFICIAR: Constantin Adriana ADRESA: Str Popa Sapca, nr. 3, Targoviste, Dambovita, CF 80326	NR. PR.: 01/2025
SPECIFICATIE:	NUME:	SEMNATURA:	SCARA: 1:50	TITLU PROIECT: CONSTRUIRE LOCUINTA P+1E	FAZA D.T.A.C.
SEF. PROIECT:	Arh. Oana Gabriel Razvan				
PROIECTAT:	Arh. Oana Gabriel Razvan Arh. Bat Cristina		DATA: 07.2025	TITLU PLANSA: Elevatie laterala dreapta	PL. NR.: A 09
DESENAT:	Arh. Bat Cristina				

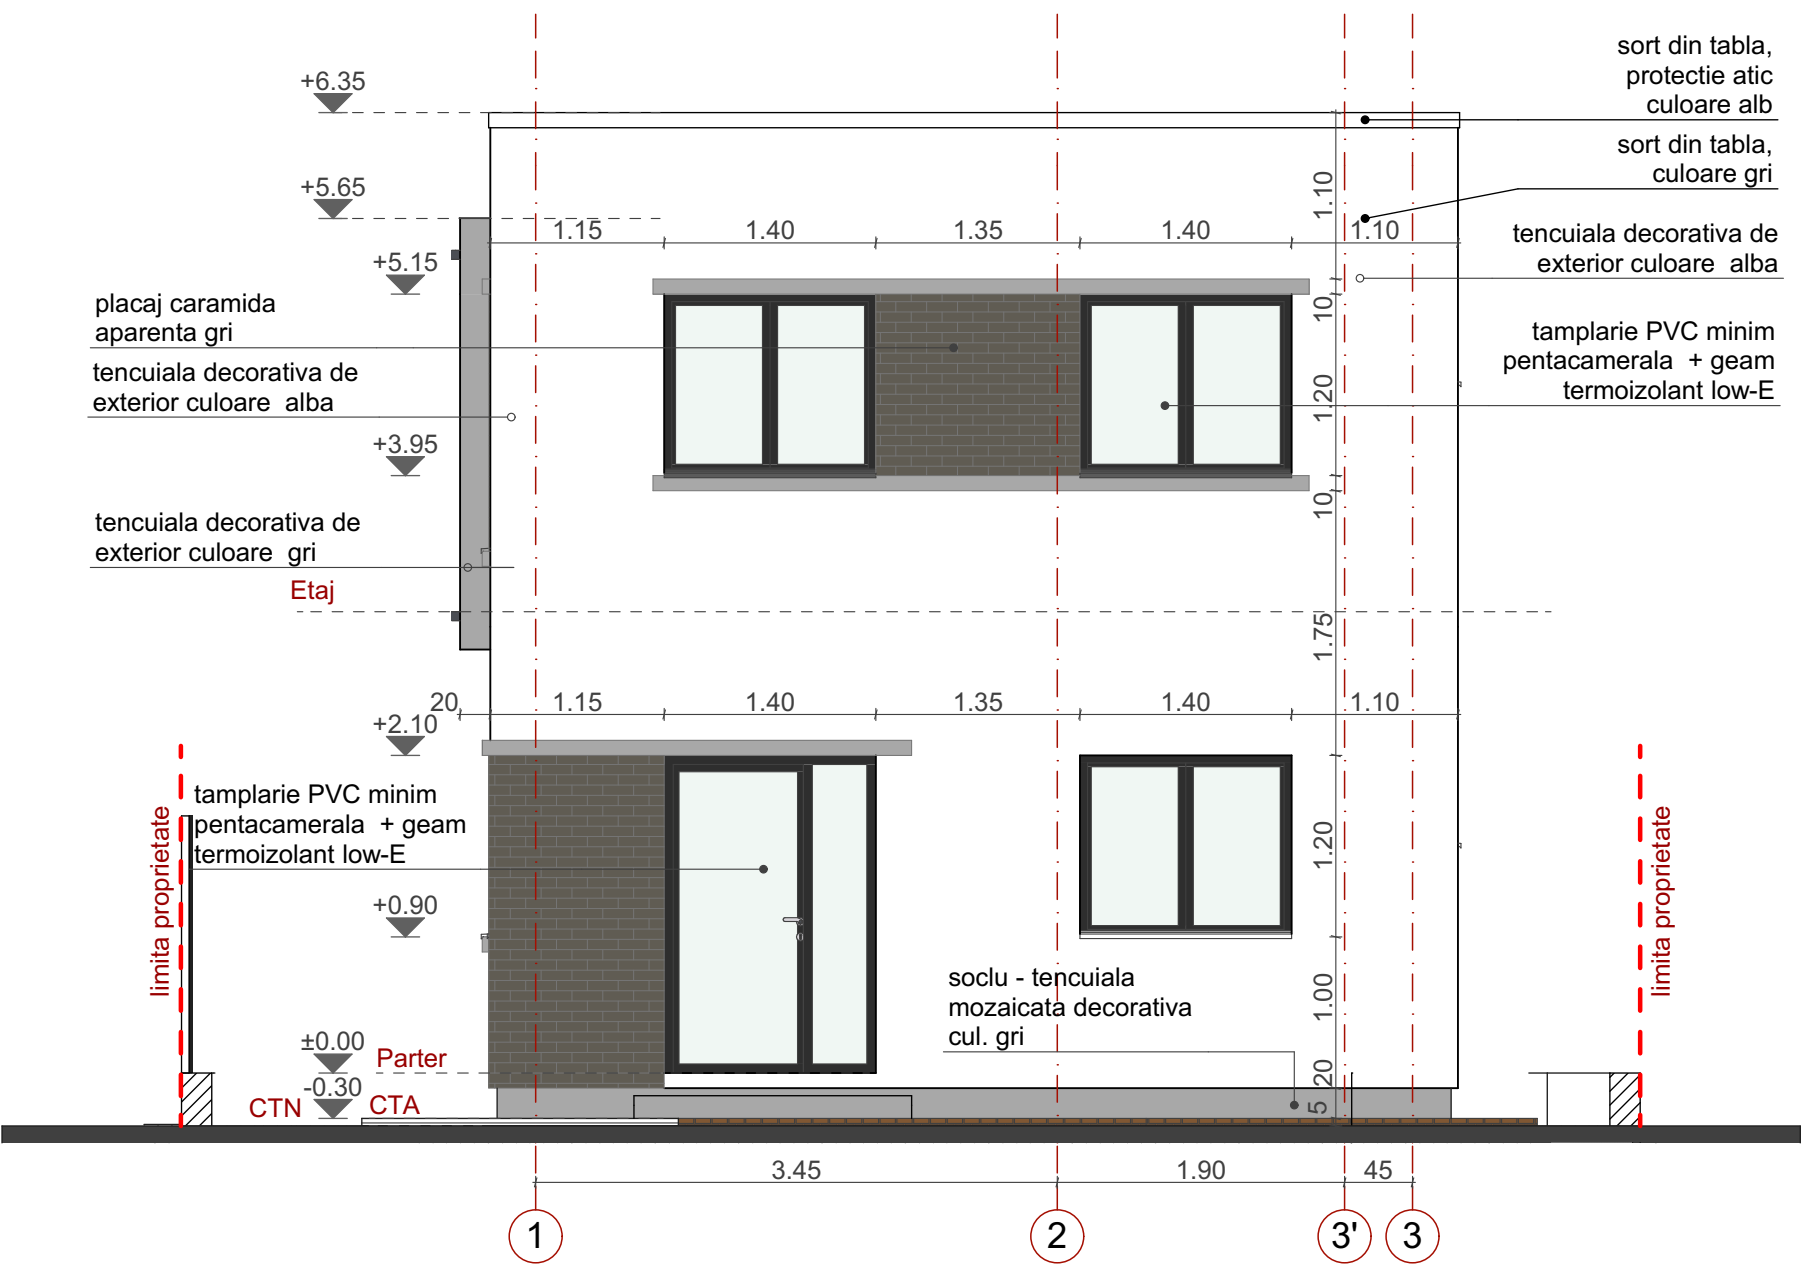

B.I.A. Oana O. Gabriel - Razvan Str. Radu de la Afumati, Nr. 4, Bl. D7, Ap. 3, mun. TARGOVISTE, judetul DAMBOVITA				BENEFICIAR: Constantin Adriana ADRESA: Str Popa Sapca, nr. 3, Targoviste, Dambovita, CF 80326	NR. PR.: 01/2025
SPECIFICATIE:	NUME:	SEMNATURA:	SCARA: 1:50	TITLU PROIECT: CONSTRUIRE LOCUINTA P+1E	FAZA D.T.A.C.
SEF. PROIECT:	Arh. Oana Gabriel Razvan				
PROIECTAT:	Arh. Oana Gabriel Razvan Arh. Bat Cristina		DATA: 07.2025	TITLU PLANSĂ: Elevatie posterioara	PL. NR.: A 10
DESENAT:	Arh. Bat Cristina				

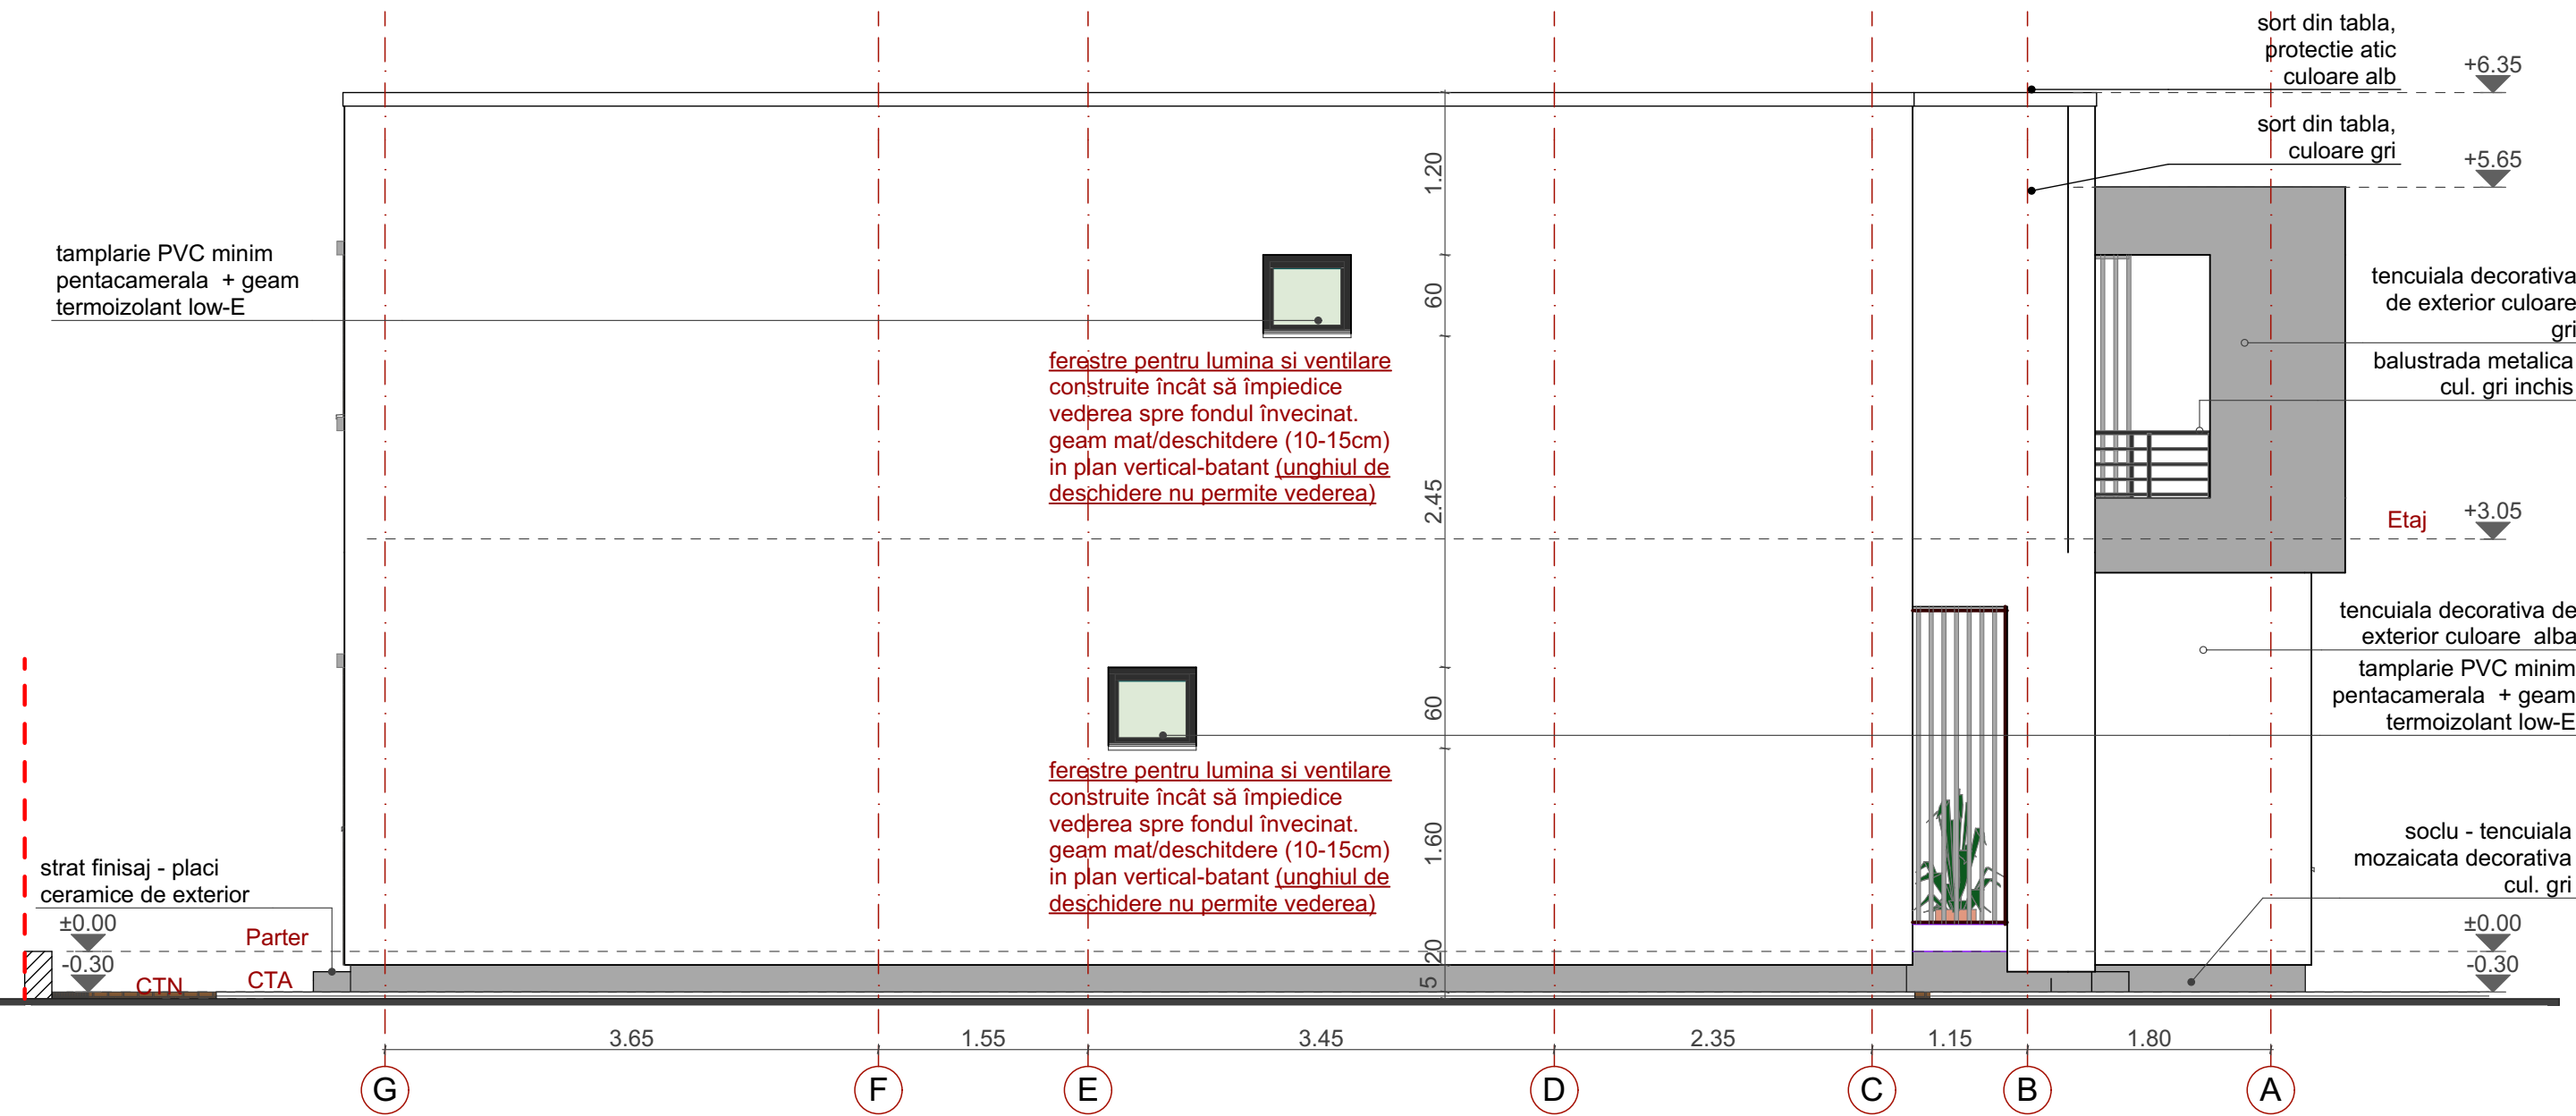

B.I.A. Oana O. Gabriel - Razvan Str. Radu de la Afumati, Nr. 4, Bl. D7, Ap. 3, mun. TARGOVISTE, judetul DAMBOVITA				BENEFICIAR: Constantin Adriana ADRESA: Str Popa Sapca, nr. 3, Targoviste, Dambovita, CF 80326		NR. PR.: 01/2025
SPECIFICATIE:	NUME:	SEMNATURA:	SCARA: 1:50	TITLU PROIECT: CONSTRUIRE LOCUINTA P+1E		FAZA D.T.A.C.
SEF. PROIECT:	Arh. Oana Gabriel Razvan					
PROIECTAT:	Arh. Oana Gabriel Razvan Arh. Bat Cristina		DATA: 07.2025	TITLU PLANSA: Elevatie laterala stanga		PL. NR.: A 11
DESENAT:	Arh. Bat Cristina					