



(intravilan)  
scara 1:500

(intravilan)  
scara 1:500

06. 2026

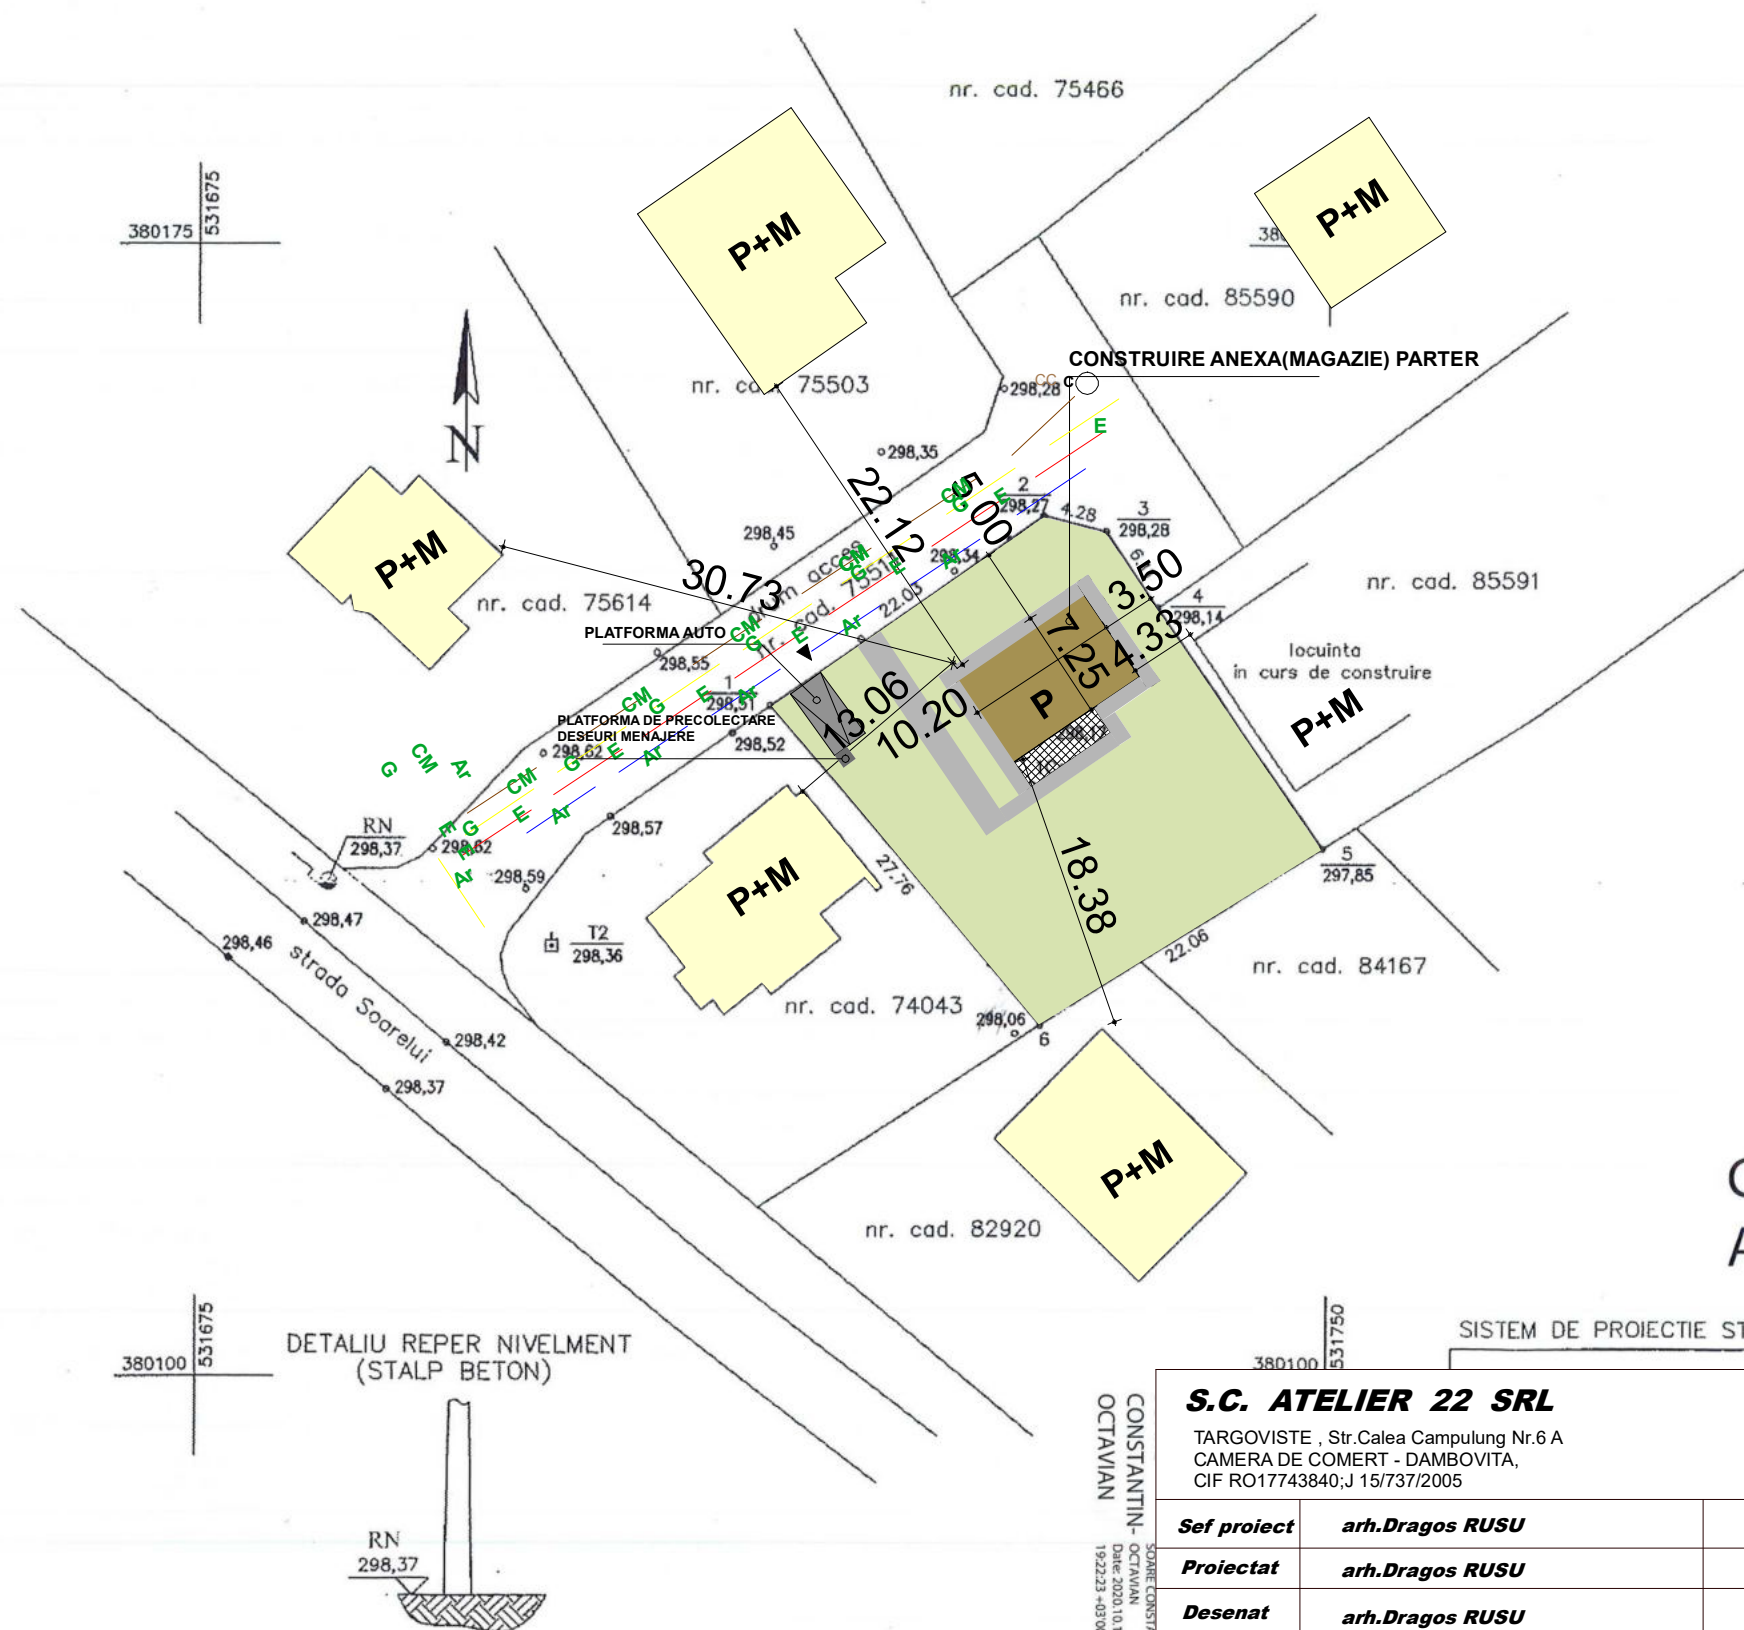


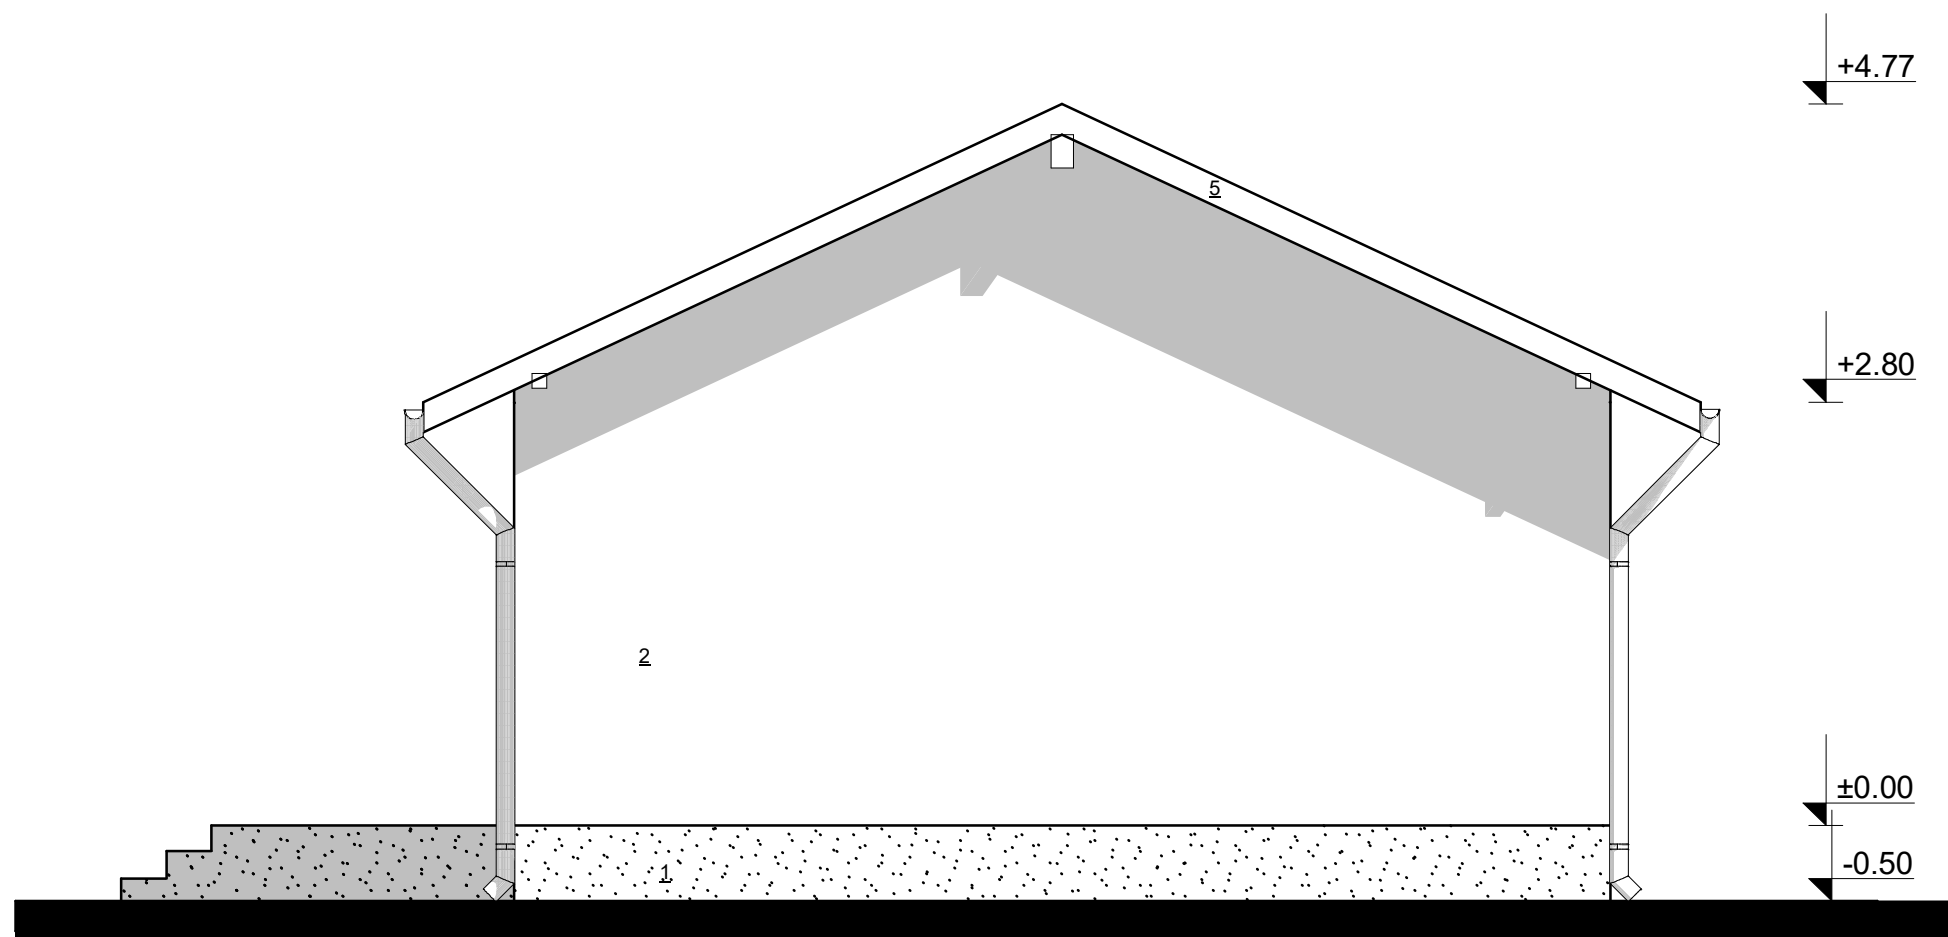

- 1.SOCLU FINISAT CU MARMOROC MARO  
2.TENCUIALA FIN DRISCUITA CULOARE ALB  
3.TAMPLARIE PVC ALB  
4.INVELITOARE TABLA TIP TIGLA MARO  
5.PAZIE LEMN RASINOASE

CLASA DE IMPORTANTA IV  
CATEGORIA DE IMPORTANTA D


|   |                        |  |   |                                    |                                  |
|---|------------------------|--|---|------------------------------------|----------------------------------|
| <b>S.C. ATELIER 22 SRL</b><br>TARGOVISTE , Str.Calea Campulung Nr.6 A<br>CAMERA DE COMERT - DAMBOVITA |                        |  | <b>CONSTRUIRE ANEXA (MAGAZIE) PARTER</b><br><br><i>str.Soarelui nr.25 F , mun. Targoviste</i><br><i>Beneficiar :ARDELEANU DUMITRU si</i><br><i>ARDELEANU ELENA</i> |                                    | <small>PR.NR.21<br/>2023</small> |
| <b>Sef proiect</b>                                                                                    | <b>arh.Dragos RUSU</b> |  | <b>SCARA:<br/>1:50</b>   | <b>FATADA LATERALA<br/>DREAPTA</b> |                                  |
| <b>Proiectat</b>                                                                                      | <b>arh.Dragos RUSU</b> |  |   |                                    |                                  |
| <b>Desenat</b>                                                                                        | <b>arh.Dragos RUSU</b> |  |   |                                    |                                  |
| <b>Verificat</b>                                                                                      |                        |  |   |                                    |                                  |
|   |                        |  | <b>07. 2023</b>   |                                    |                                  |

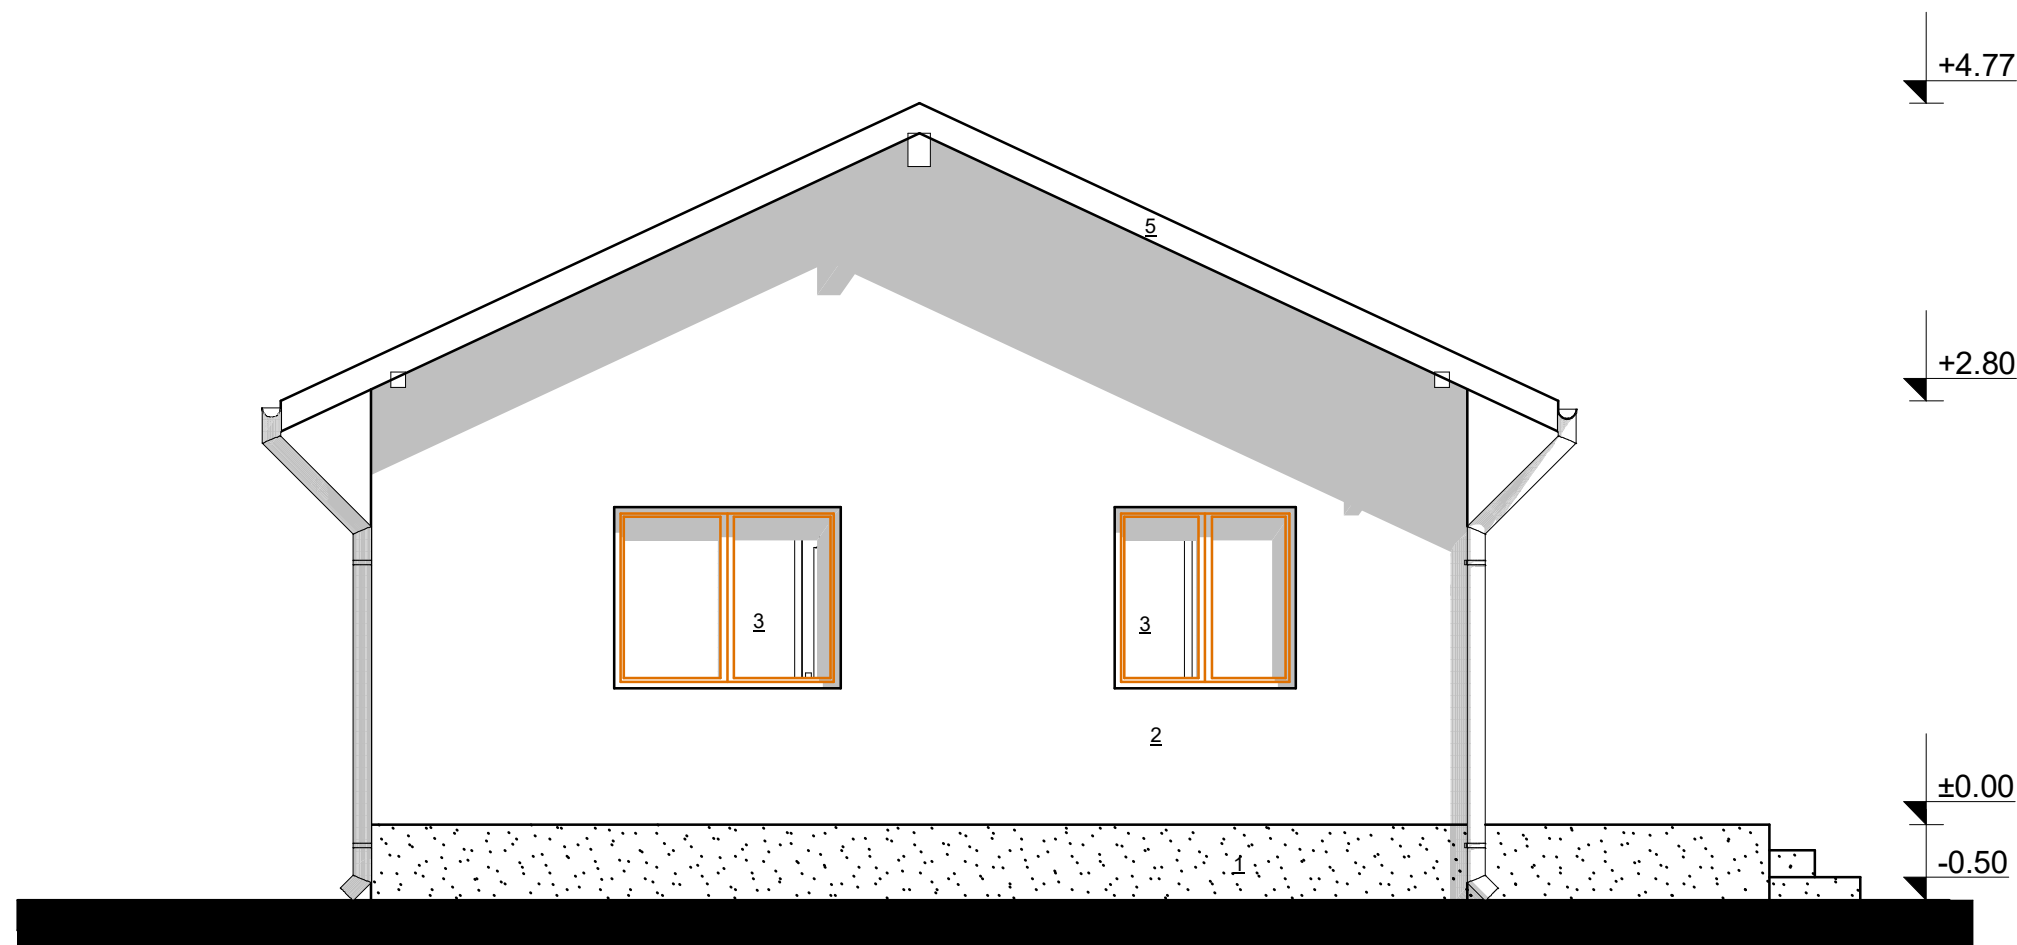

- 1.SOCLU FINISAT CU MARMOROC MARO  
2.TENCUIALA FIN DRISCUITA CULOARE ALB  
3.TAMPLARIE PVC ALB  
4.INVELITOARE TABLA TIP TIGLA MARO  
5.PAZIE LEMN RASINOASE

CLASA DE IMPORTANTA IV  
CATEGORIA DE IMPORTANTA D


|   |                 |  |   |                                   |                  |
|---|-----------------|--|---|-----------------------------------|------------------|
| <b>S.C. ATELIER 22 SRL</b><br>TARGOVISTE , Str.Calea Campulung Nr.6 A<br>CAMERA DE COMERT - DAMBOVITA |                 |  | <b>CONSTRUIRE ANEXA (MAGAZIE) PARTER</b><br><br>str.Soarelui nr.25 F , mun. Targoviste<br>Beneficiar :ARDELEANU DUMITRU si<br>ARDELEANU ELENA |                                   | PR.NR.21<br>2023 |
| <b>Sef proiect</b>                                                                                    | arh.Dragos RUSU |  | <b>SCARA:</b><br>1:50   | <b>FATADA LATERALA<br/>STANGA</b> |                  |
| <b>Proiectat</b>                                                                                      | arh.Dragos RUSU |  |   |                                   |                  |
| <b>Desenat</b>                                                                                        | arh.Dragos RUSU |  |   |                                   |                  |
| <b>Verificat</b>                                                                                      |                 |  |   |                                   |                  |
|   |                 |  | 07. 2023   |                                   |                  |

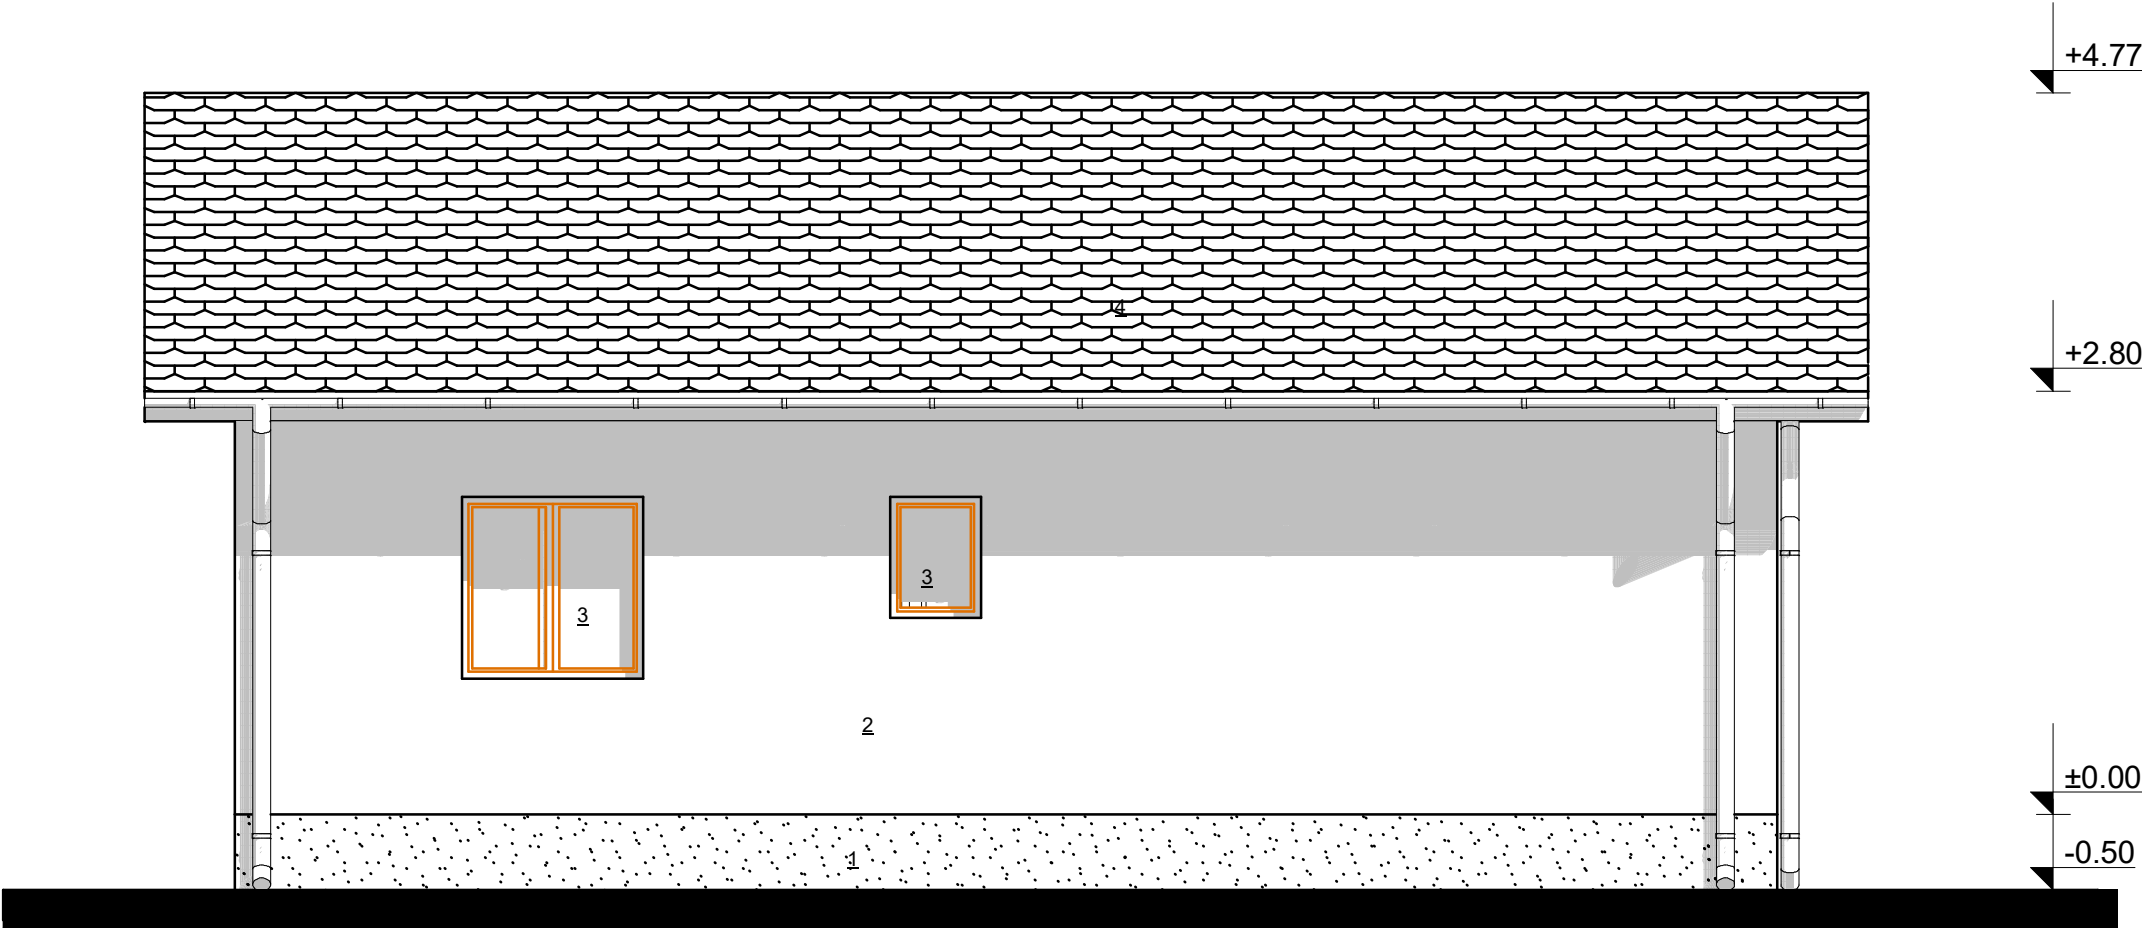

- 1.SOCLU FINISAT CU MARMOROC MARO  
2.TENCUIALA FIN DRISCUITA CULOARE ALB  
3.TAMPLARIE PVC ALB  
4.INVELITOARE TABLA TIP TIGLA MARO  
5.PAZIE LEMN RASINOASE

CLASA DE IMPORTANTA IV  
CATEGORIA DE IMPORTANTA D

|   |                        |  |   |                               |                                  |
|---|------------------------|--|---|-------------------------------|----------------------------------|
| <b>S.C. ATELIER 22 SRL</b><br>TARGOVISTE , Str.Calea Campulung Nr.6 A<br>CAMERA DE COMERT - DAMBOVITA |                        |  | <b>CONSTRUIRE ANEXA (MAGAZIE) PARTER</b><br><br><i>str.Soarelui nr.25 F , mun. Targoviste</i><br><i>Beneficiar :ARDELEANU DUMITRU si</i><br><i>ARDELEANU ELENA</i> |                               | <small>PR.NR.21<br/>2023</small> |
| <b>Sef proiect</b>                                                                                    | <b>arh.Dragos RUSU</b> |  | <b>SCARA:</b><br><b>1:50</b>   | <b>FATADA<br/>POSTERIOARA</b> |                                  |
| <b>Proiectat</b>                                                                                      | <b>arh.Dragos RUSU</b> |  |   |                               |                                  |
| <b>Desenat</b>                                                                                        | <b>arh.Dragos RUSU</b> |  |   |                               |                                  |
| <b>Verificat</b>                                                                                      |                        |  |   |                               |                                  |
|   |                        |  | <b>07. 2023</b>   |                               |                                  |

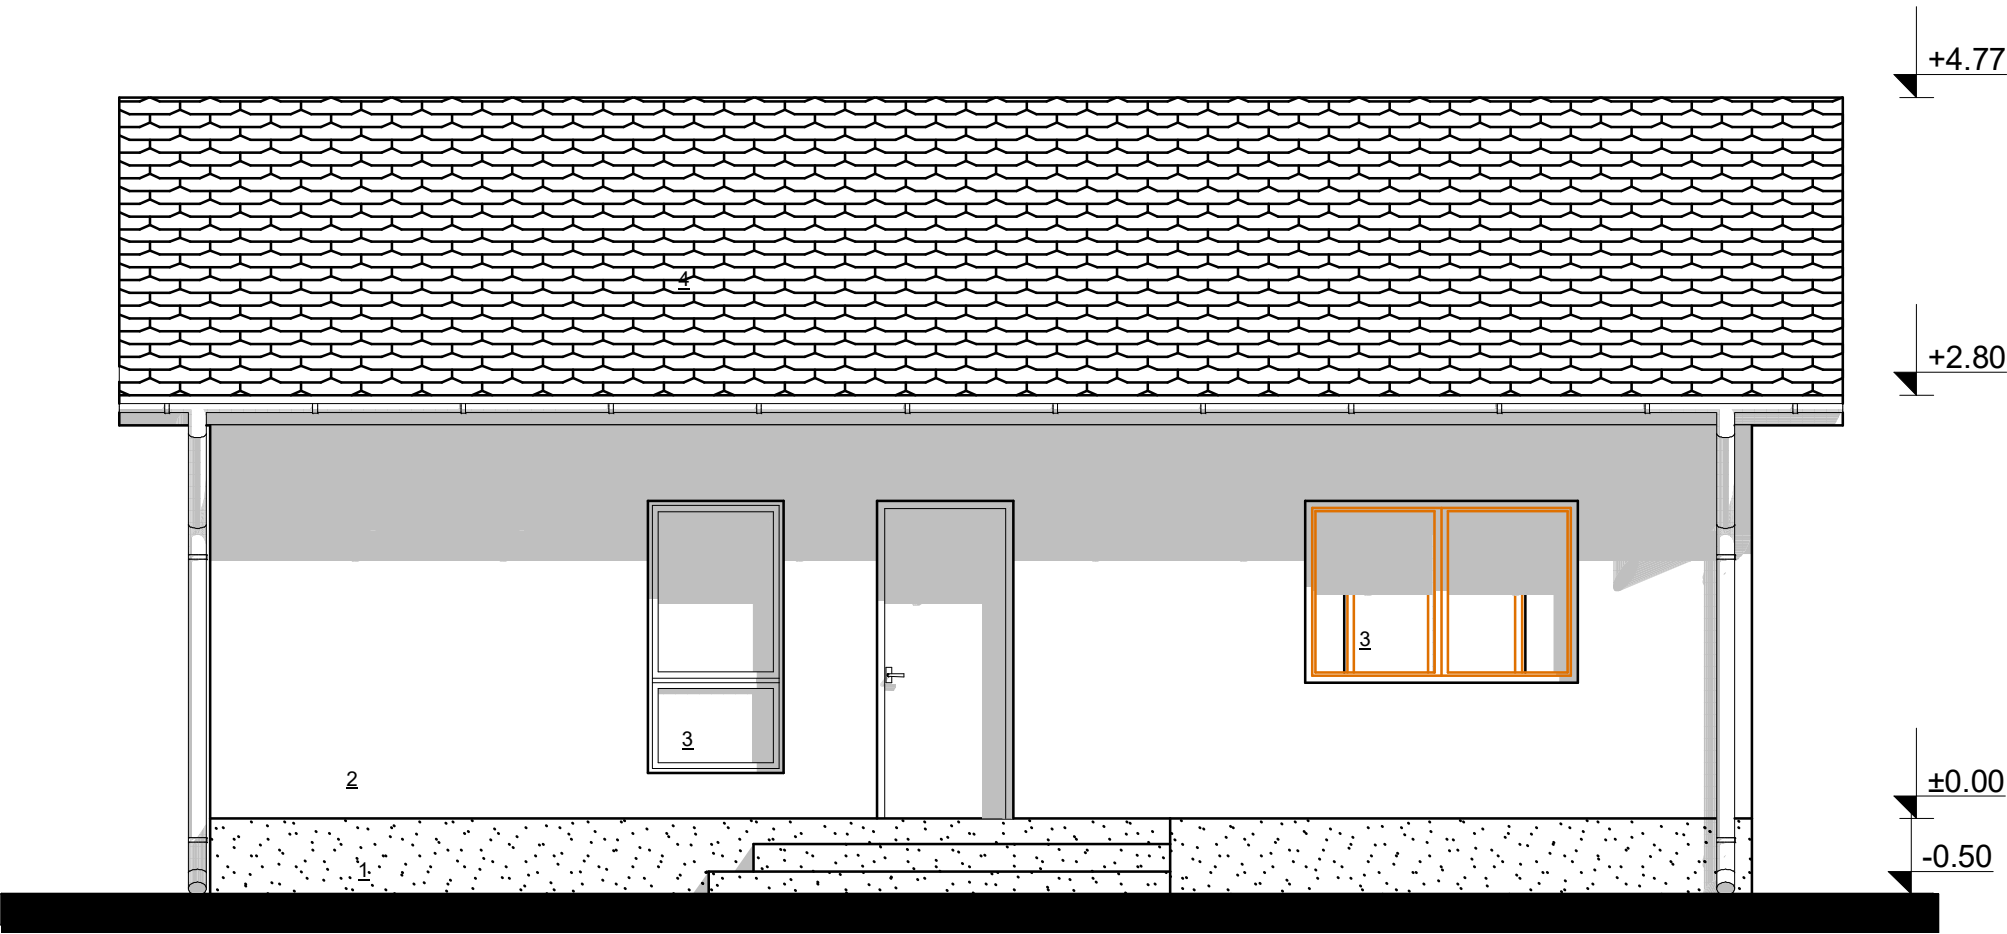

- 1.SOCLU FINISAT CU MARMOROC MARO  
2.TENCUIALA FIN DRISCUITA CULOARE ALB  
3.TAMPLARIE PVC ALB  
4.INVELITOARE TABLA TIP TIGLA MARO  
5.PAZIE LEMN RASINOASE

CLASA DE IMPORTANTA IV  
CATEGORIA DE IMPORTANTA D

|   |                 |  |   |                              |                          |
|---|-----------------|--|---|------------------------------|--------------------------|
| <b>S.C. ATELIER 22 SRL</b><br>TARGOVISTE , Str.Calea Campulung Nr.6 A<br>CAMERA DE COMERT - DAMBOVITA |                 |  | <b>CONSTRUIRE ANEXA (MAGAZIE) PARTER</b><br><br>str.Soarelui nr.25 F , mun. Targoviste<br>Beneficiar :ARDELEANU DUMITRU si<br>ARDELEANU ELENA |                              | PR.NR.21<br>2023         |
| <b>Sef proiect</b>                                                                                    | arh.Dragos RUSU |  | <b>SCARA:</b><br>1:50   | <b>FATADA<br/>PRINCIPALA</b> | <b>FAZA<br/>D.T.A.C.</b> |
| <b>Proiectat</b>                                                                                      | arh.Dragos RUSU |  |   |                              |                          |
| <b>Desenat</b>                                                                                        | arh.Dragos RUSU |  |   |                              |                          |
| <b>Verificat</b>                                                                                      |                 |  |   |                              |                          |
|   |                 |  | 07. 2023   |                              |                          |