


CATEGORIA DE IMPORTANTA "D"REDUSA"
 CLASA DE IMPORTANTA - IV
 GRAD DE REZISTENTA LA FOC-II
 RISC DE INCEDNIU- MIC

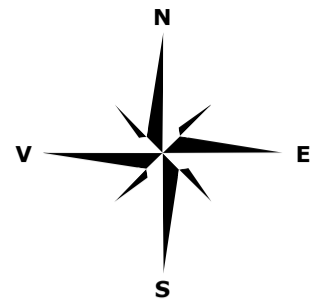

Prezentul document receptionat este valabil insotit de procesul verbal de receptie nr.1193 din 18.08.2022

INDICATORI TEHNICI:
 S teren = 208.00 mp
 Sc existenta subsol = 16.35mp
 Sc existenta parter = 57.63mp
 Scd existenta = 73.98 mp


Sc propusa parter = 13.29mp
 Sc propusa mansarda = 70.92 mp
 Scd propusa = 84.21mp

Sc rezultata = 70.92 mp
 Scd rezultata = 141.84 mp (fara subsol)
 Scd rezultata = 158.19 mp (cu subsol)

P.O.T. existent = 27.70 %
 C.U.T. existent = 0.28
 P.O.T. propus = 34.10 %
 C.U.T. propus = 0.68

S utila parter = 51.75 mp
 S utila terasa acces = 5.70
 S utila mansarda = 57.59 mp
 S utila balcoane = 8.01 mp

S pietonal/carosabil = 57.65 mp
 S. verde = 79.43 mp

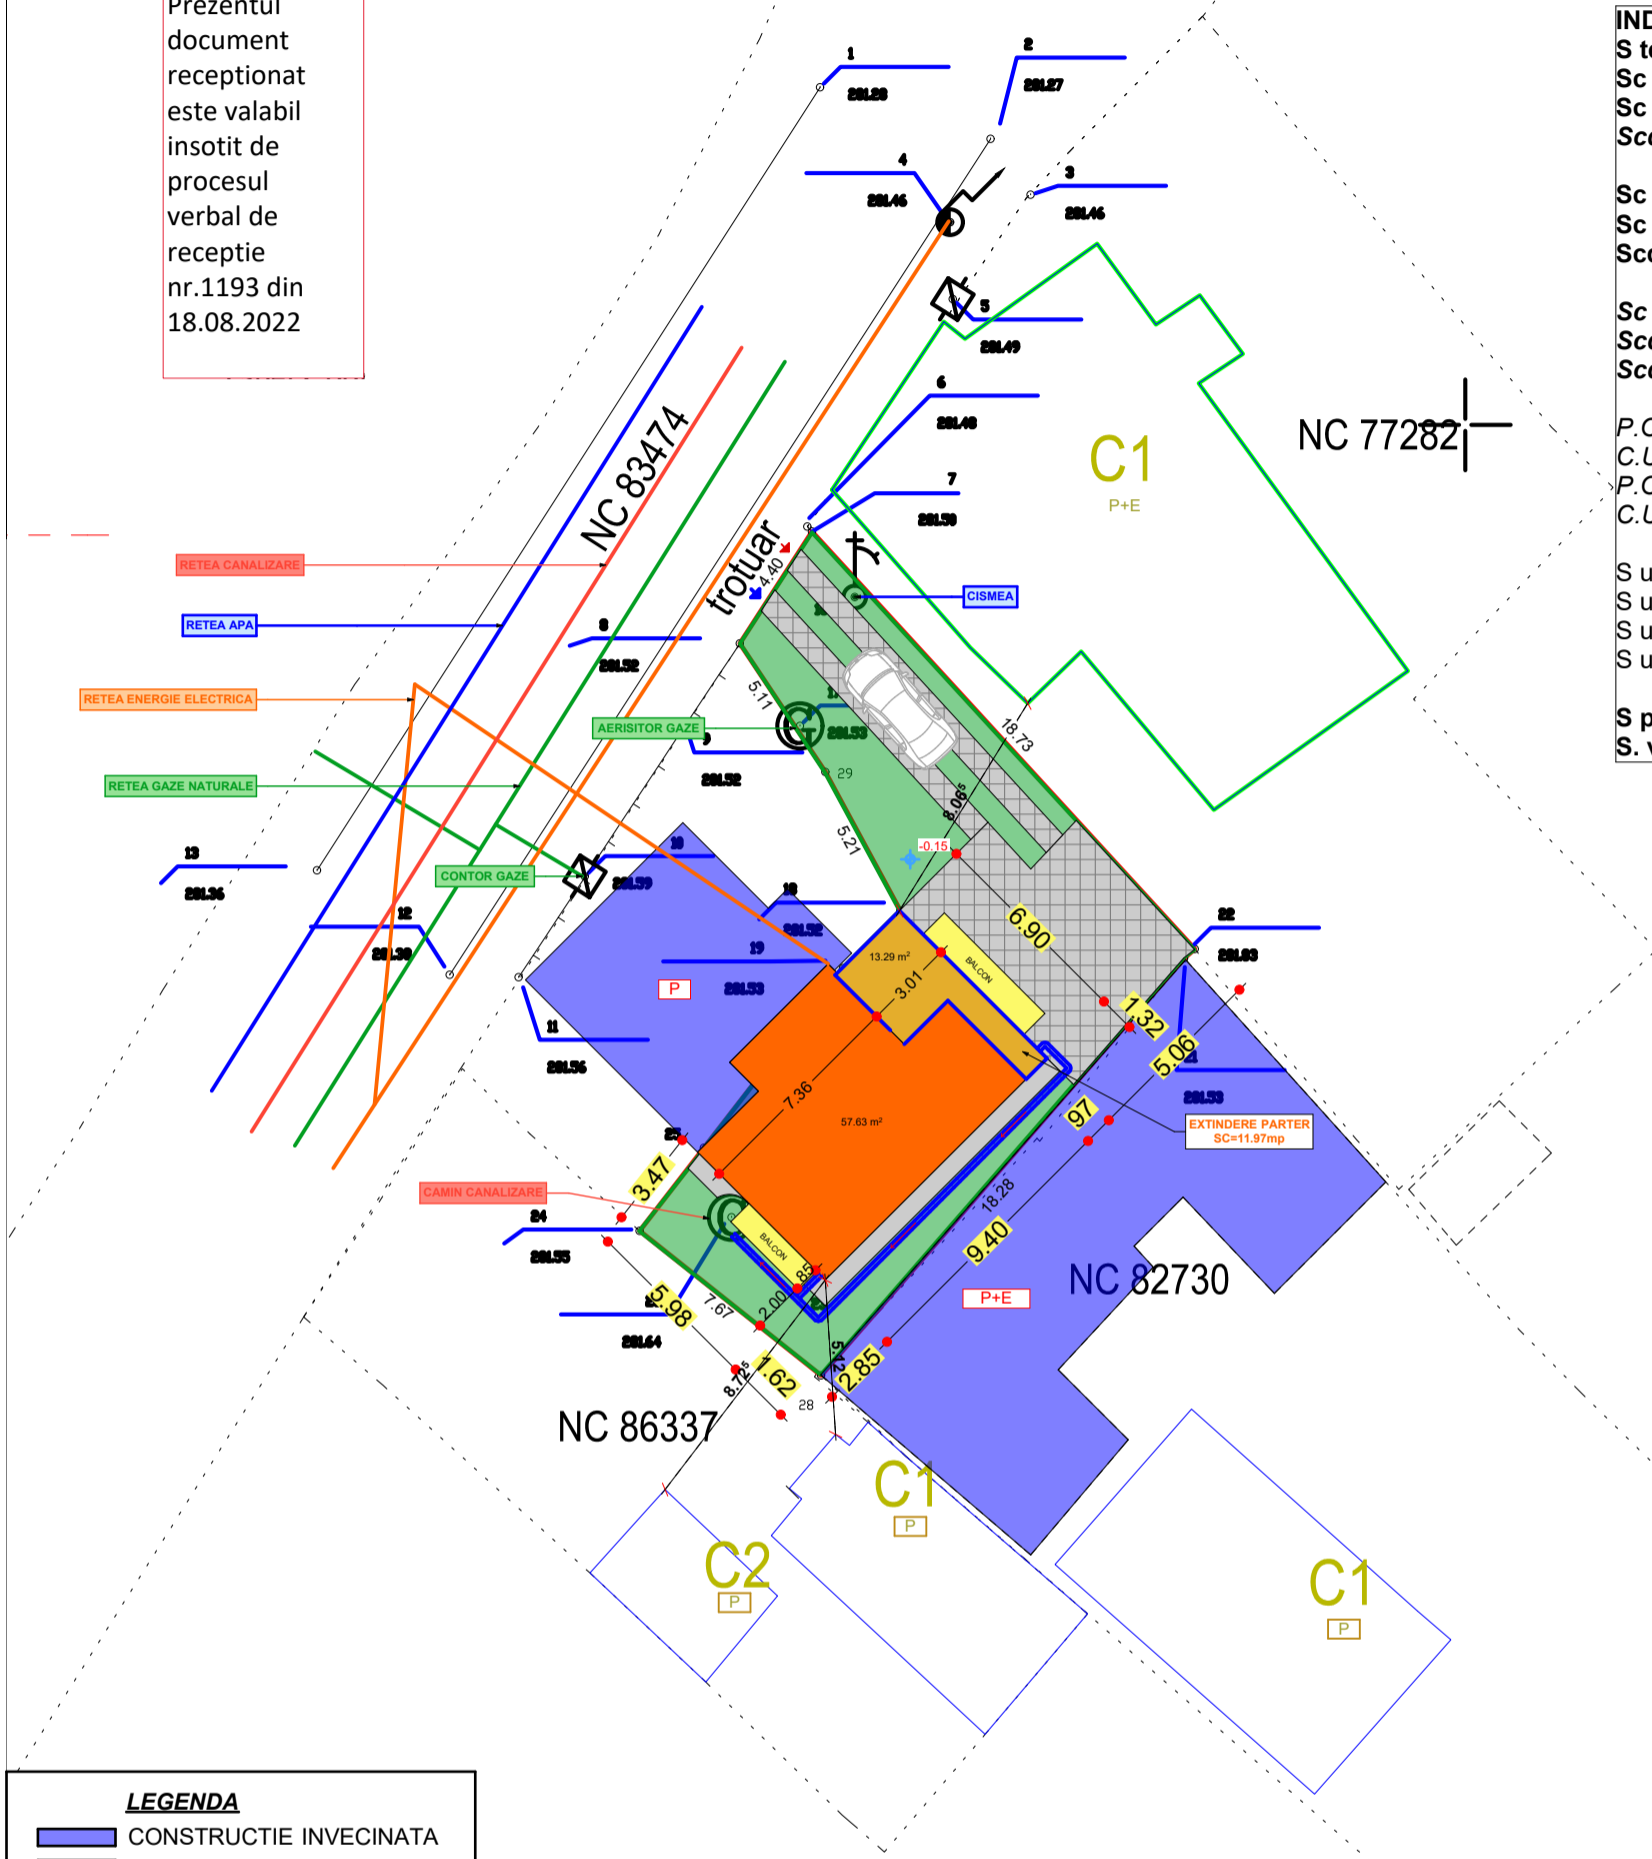

LEGENDA

	CONSTRUCTIE INVECINATA
	CONSTRUCTIE EXISTENTA
	EXTINDERE PROPUSA
	ALEE BETONATA
	SPATIU VERDE
	IMPREJMUIRE
	ACCES PIETONAL
	ACCES AUTO
	SENS SCURGERE APA PLUVIALA
	CONDUCTA SCURGERE APA PLUVIALA


Digitally signed by
 CHIRITESCU ION-ADRIAN
 Reason: OCPI: RO-DB-
 F-0110
 Date: 2022.07.26 14:06:47
 +03'00'

Digitally signed by Angela Maria
 Date: 2022.08.18 16:08:24 +03'00'


91025/18.08.2022


	PUNCT DE COTA
	LIMITA PROPRIETATE
	CADASTRU
	MARGINE DRUM
	GARD EXISTENT LEMN
	STALP ELECTRIC
	CONTOR GAZE
	CONSTRUCTII EXISTENTE
	CISMEA
	AERISITOR GAZE


		DENUMIRE PROIECT:		PROIECT NR. 01/2022
		EXTINDERE LOCUINTA C1 PARTER SI AMENAJARE MANSARDA IN POD CIRCULABIL EXISTENT BENEFICIAR: STOICA LILIANA si STOICA MIHAI AMPLASAMENT: Jud. Dambovita, municipiul Targoviste, str. Major Coravu, nr. 17, C.F. 85217		
SEF PROIECT	Arh. Alexandru Tudose	SCARA 1:250	DENUMIRE PLAN:	
PROIECTAT	Arh. Alexandru Tudose		PLAN DE SITUATIE Situatie propusa	
DESENAT	Arh. Alexandru Tudose			

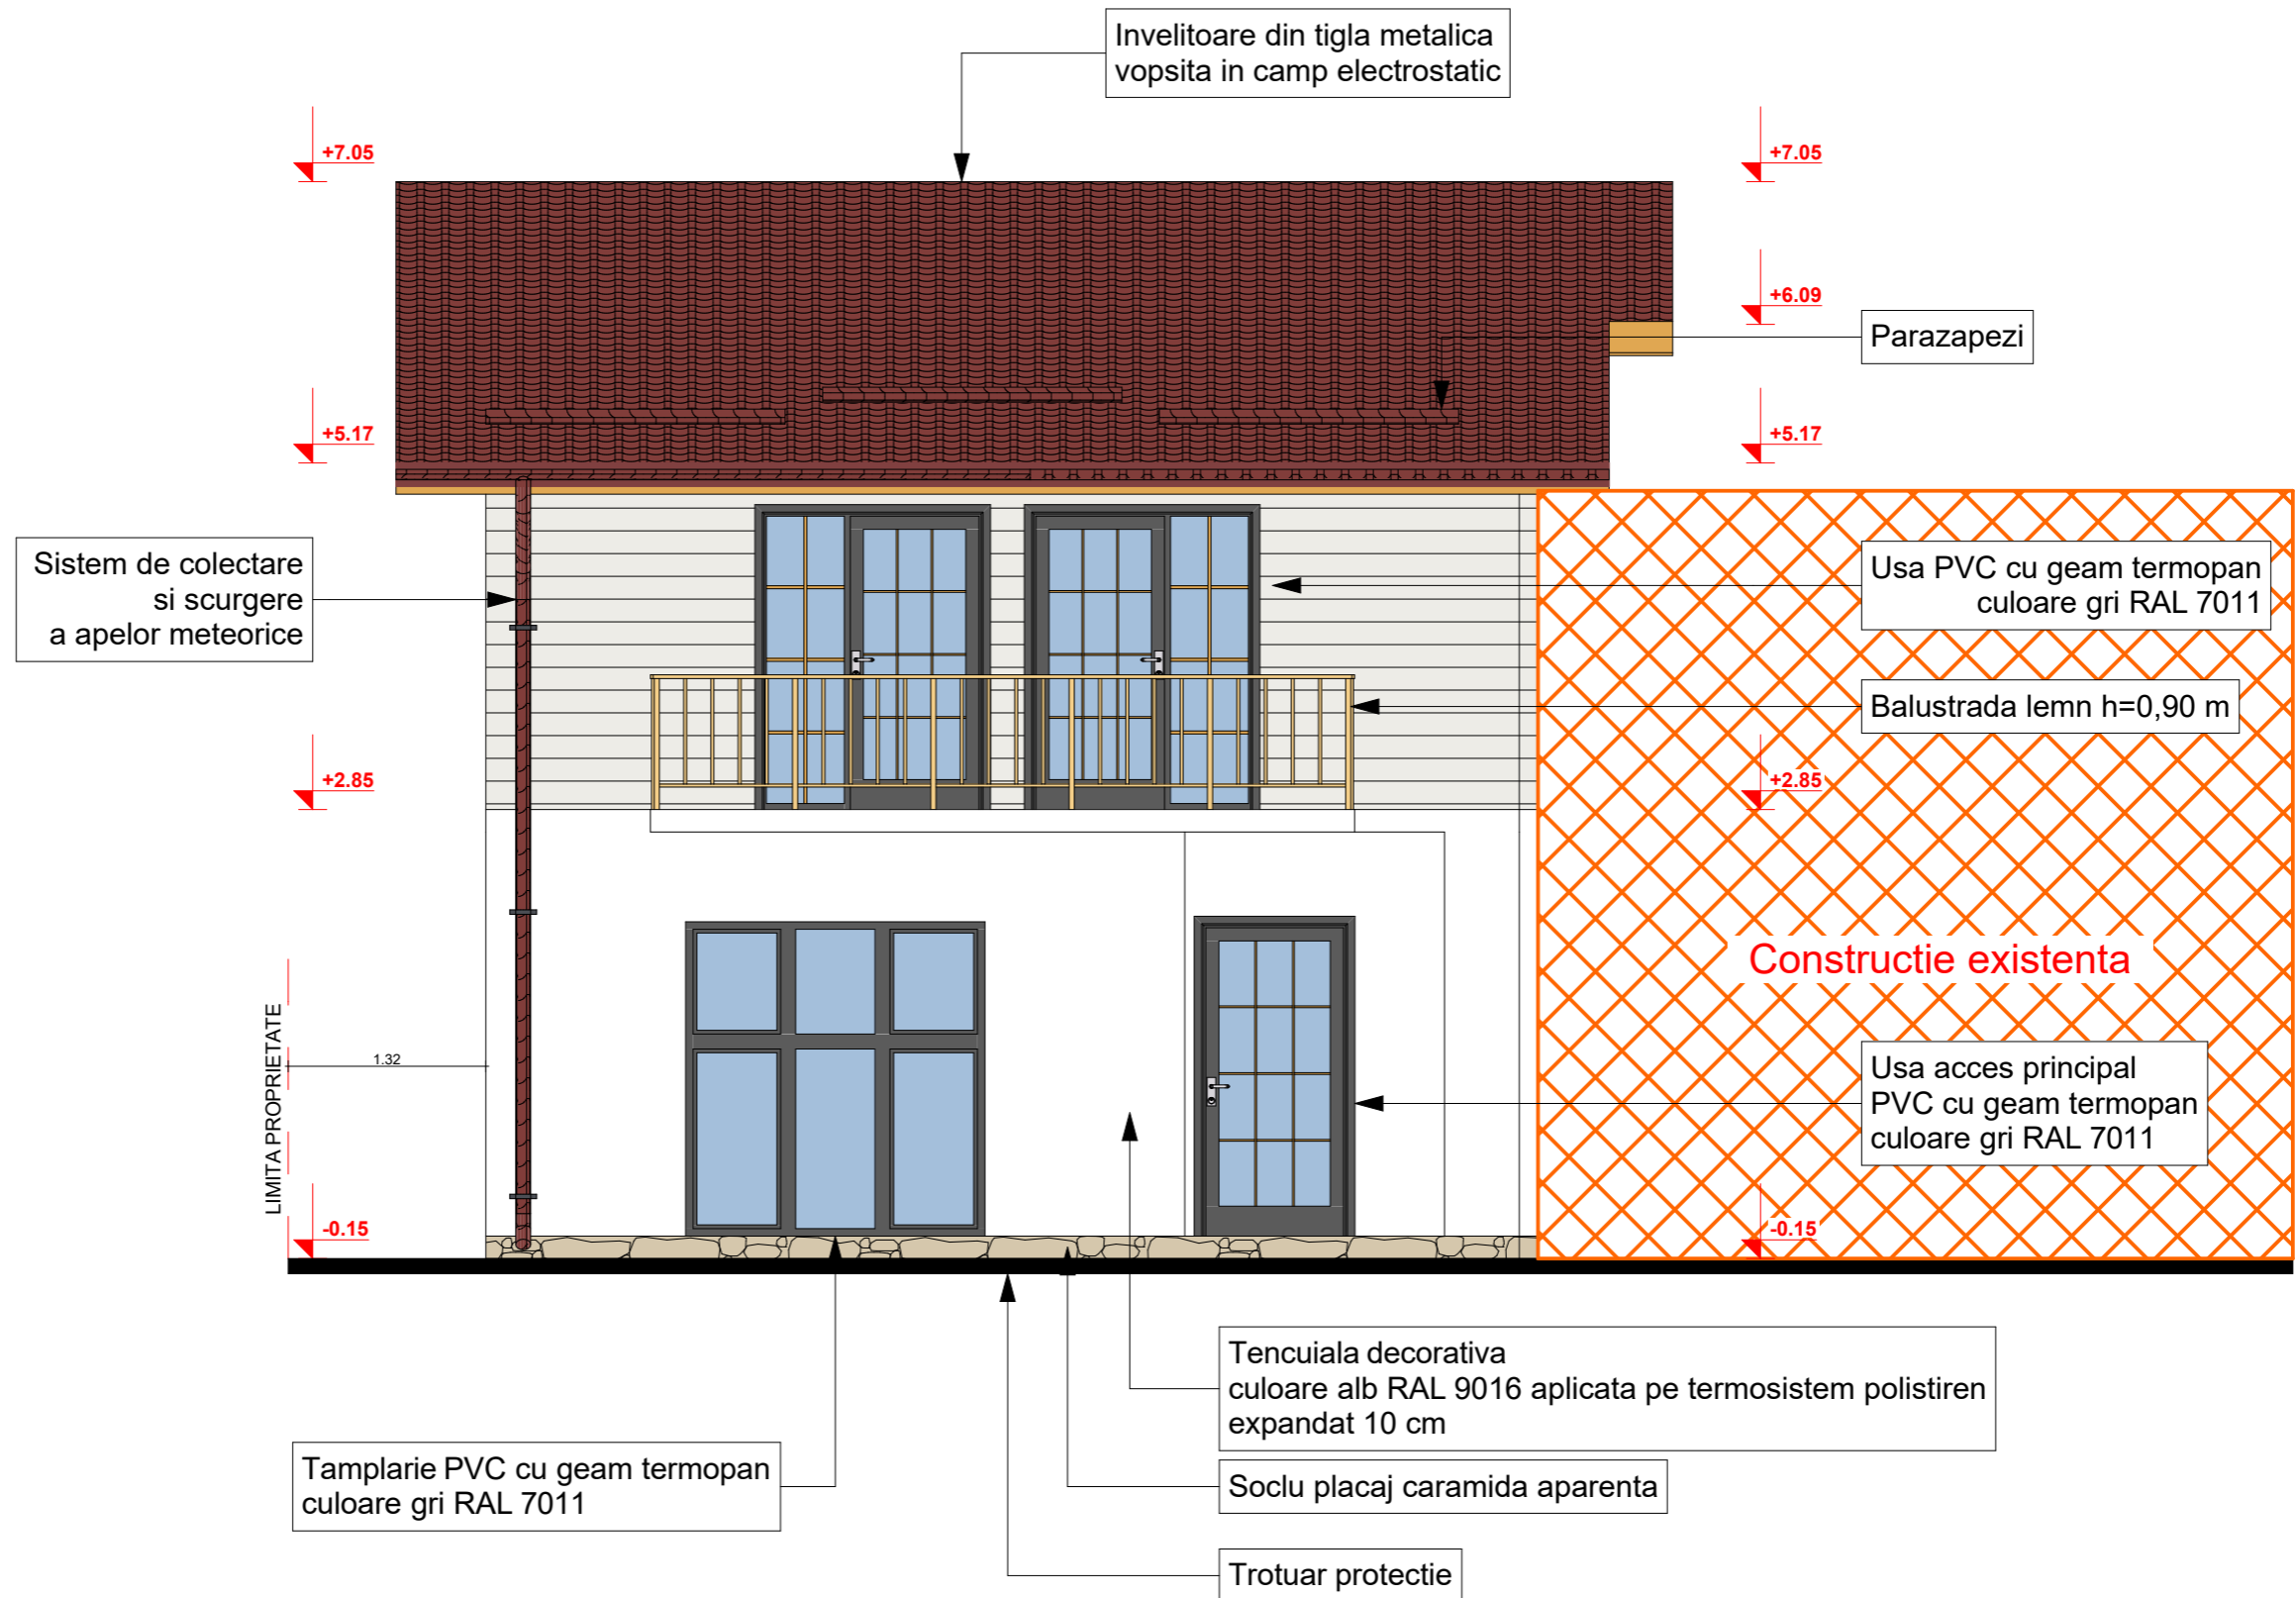


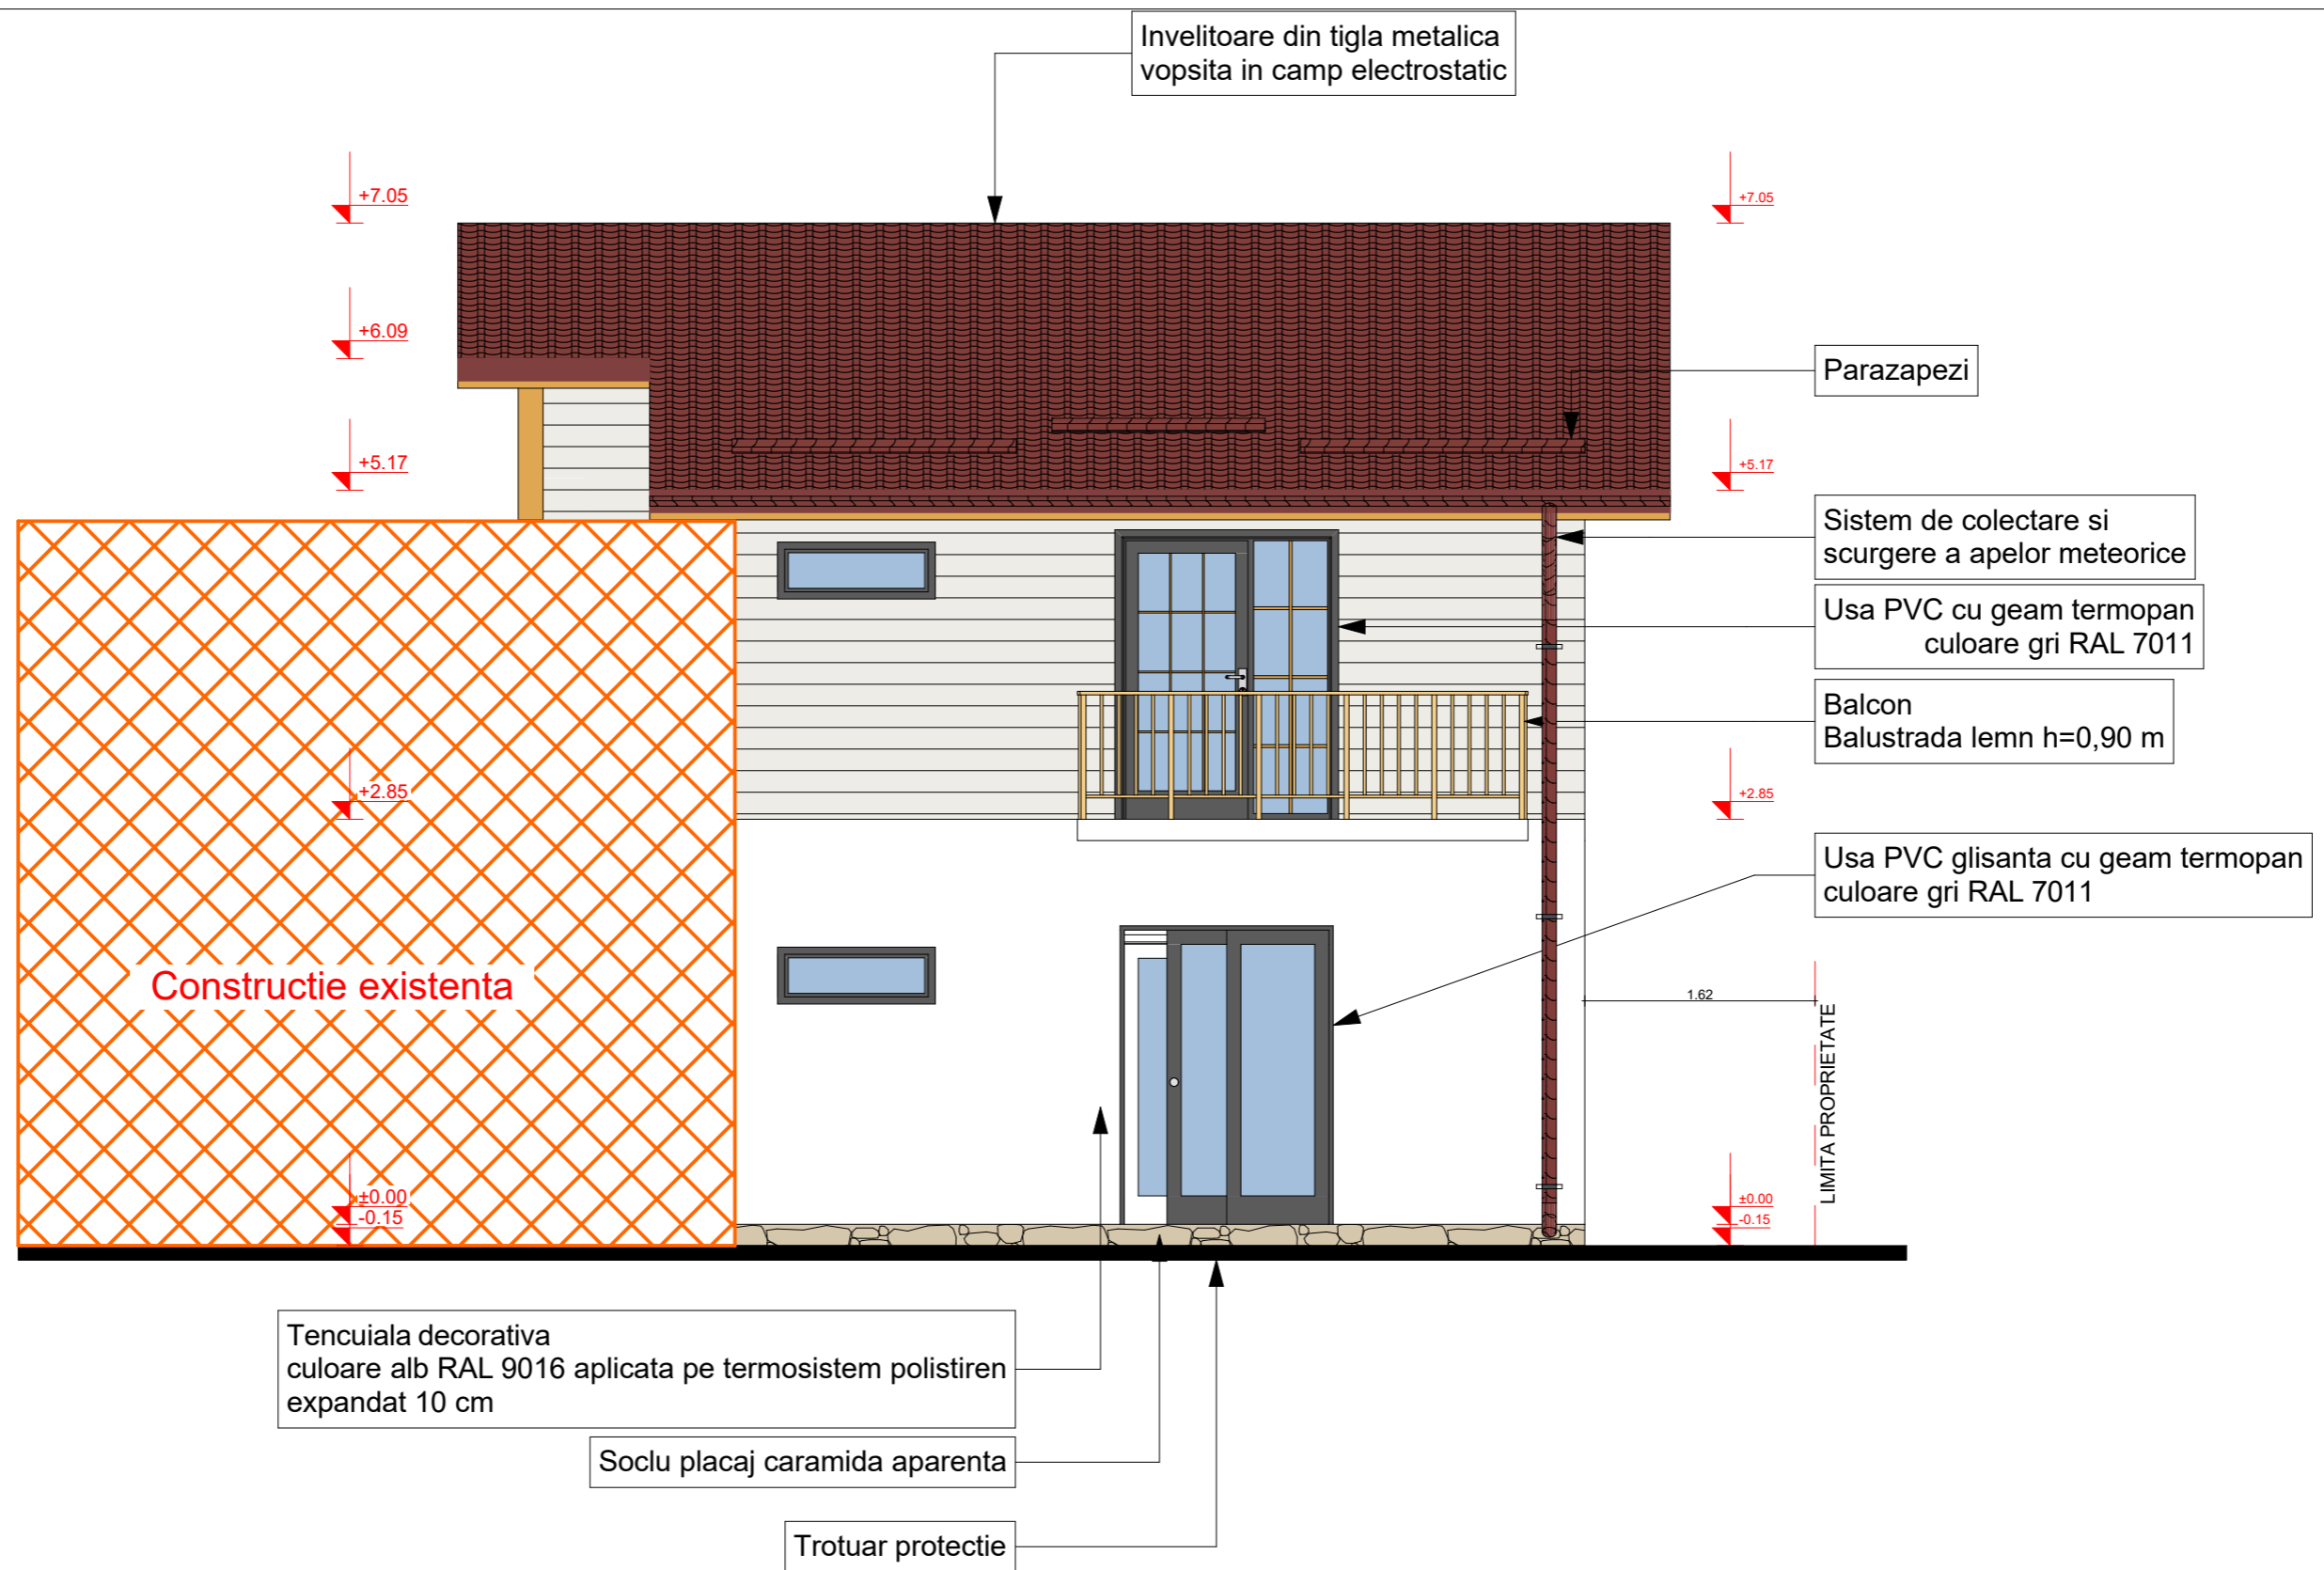
		DENUMIRE PROIECT:		PROIECT NR. 01/2022
		EXTINDERE LOCUINTA C1 PARTER SI AMENAJARE MANSARDA IN POD CIRCULABIL EXISTENT BENEFICIAR: STOICA LILIANA si STOICA MIHAI AMPLASAMENT: Jud. Dambovita, municipiul Targoviste, str. Major Coravu, nr. 17, C.F. 85217		
SEF PROIECT	Arh. Alexandru Tudose	SCARA 1:50	DENUMIRE PLAN:	
PROIECTAT	Arh. Alexandru Tudose		FATADA PRINCIPALA Situatie propusa	
DESENAT	Arh. Alexandru Tudose			

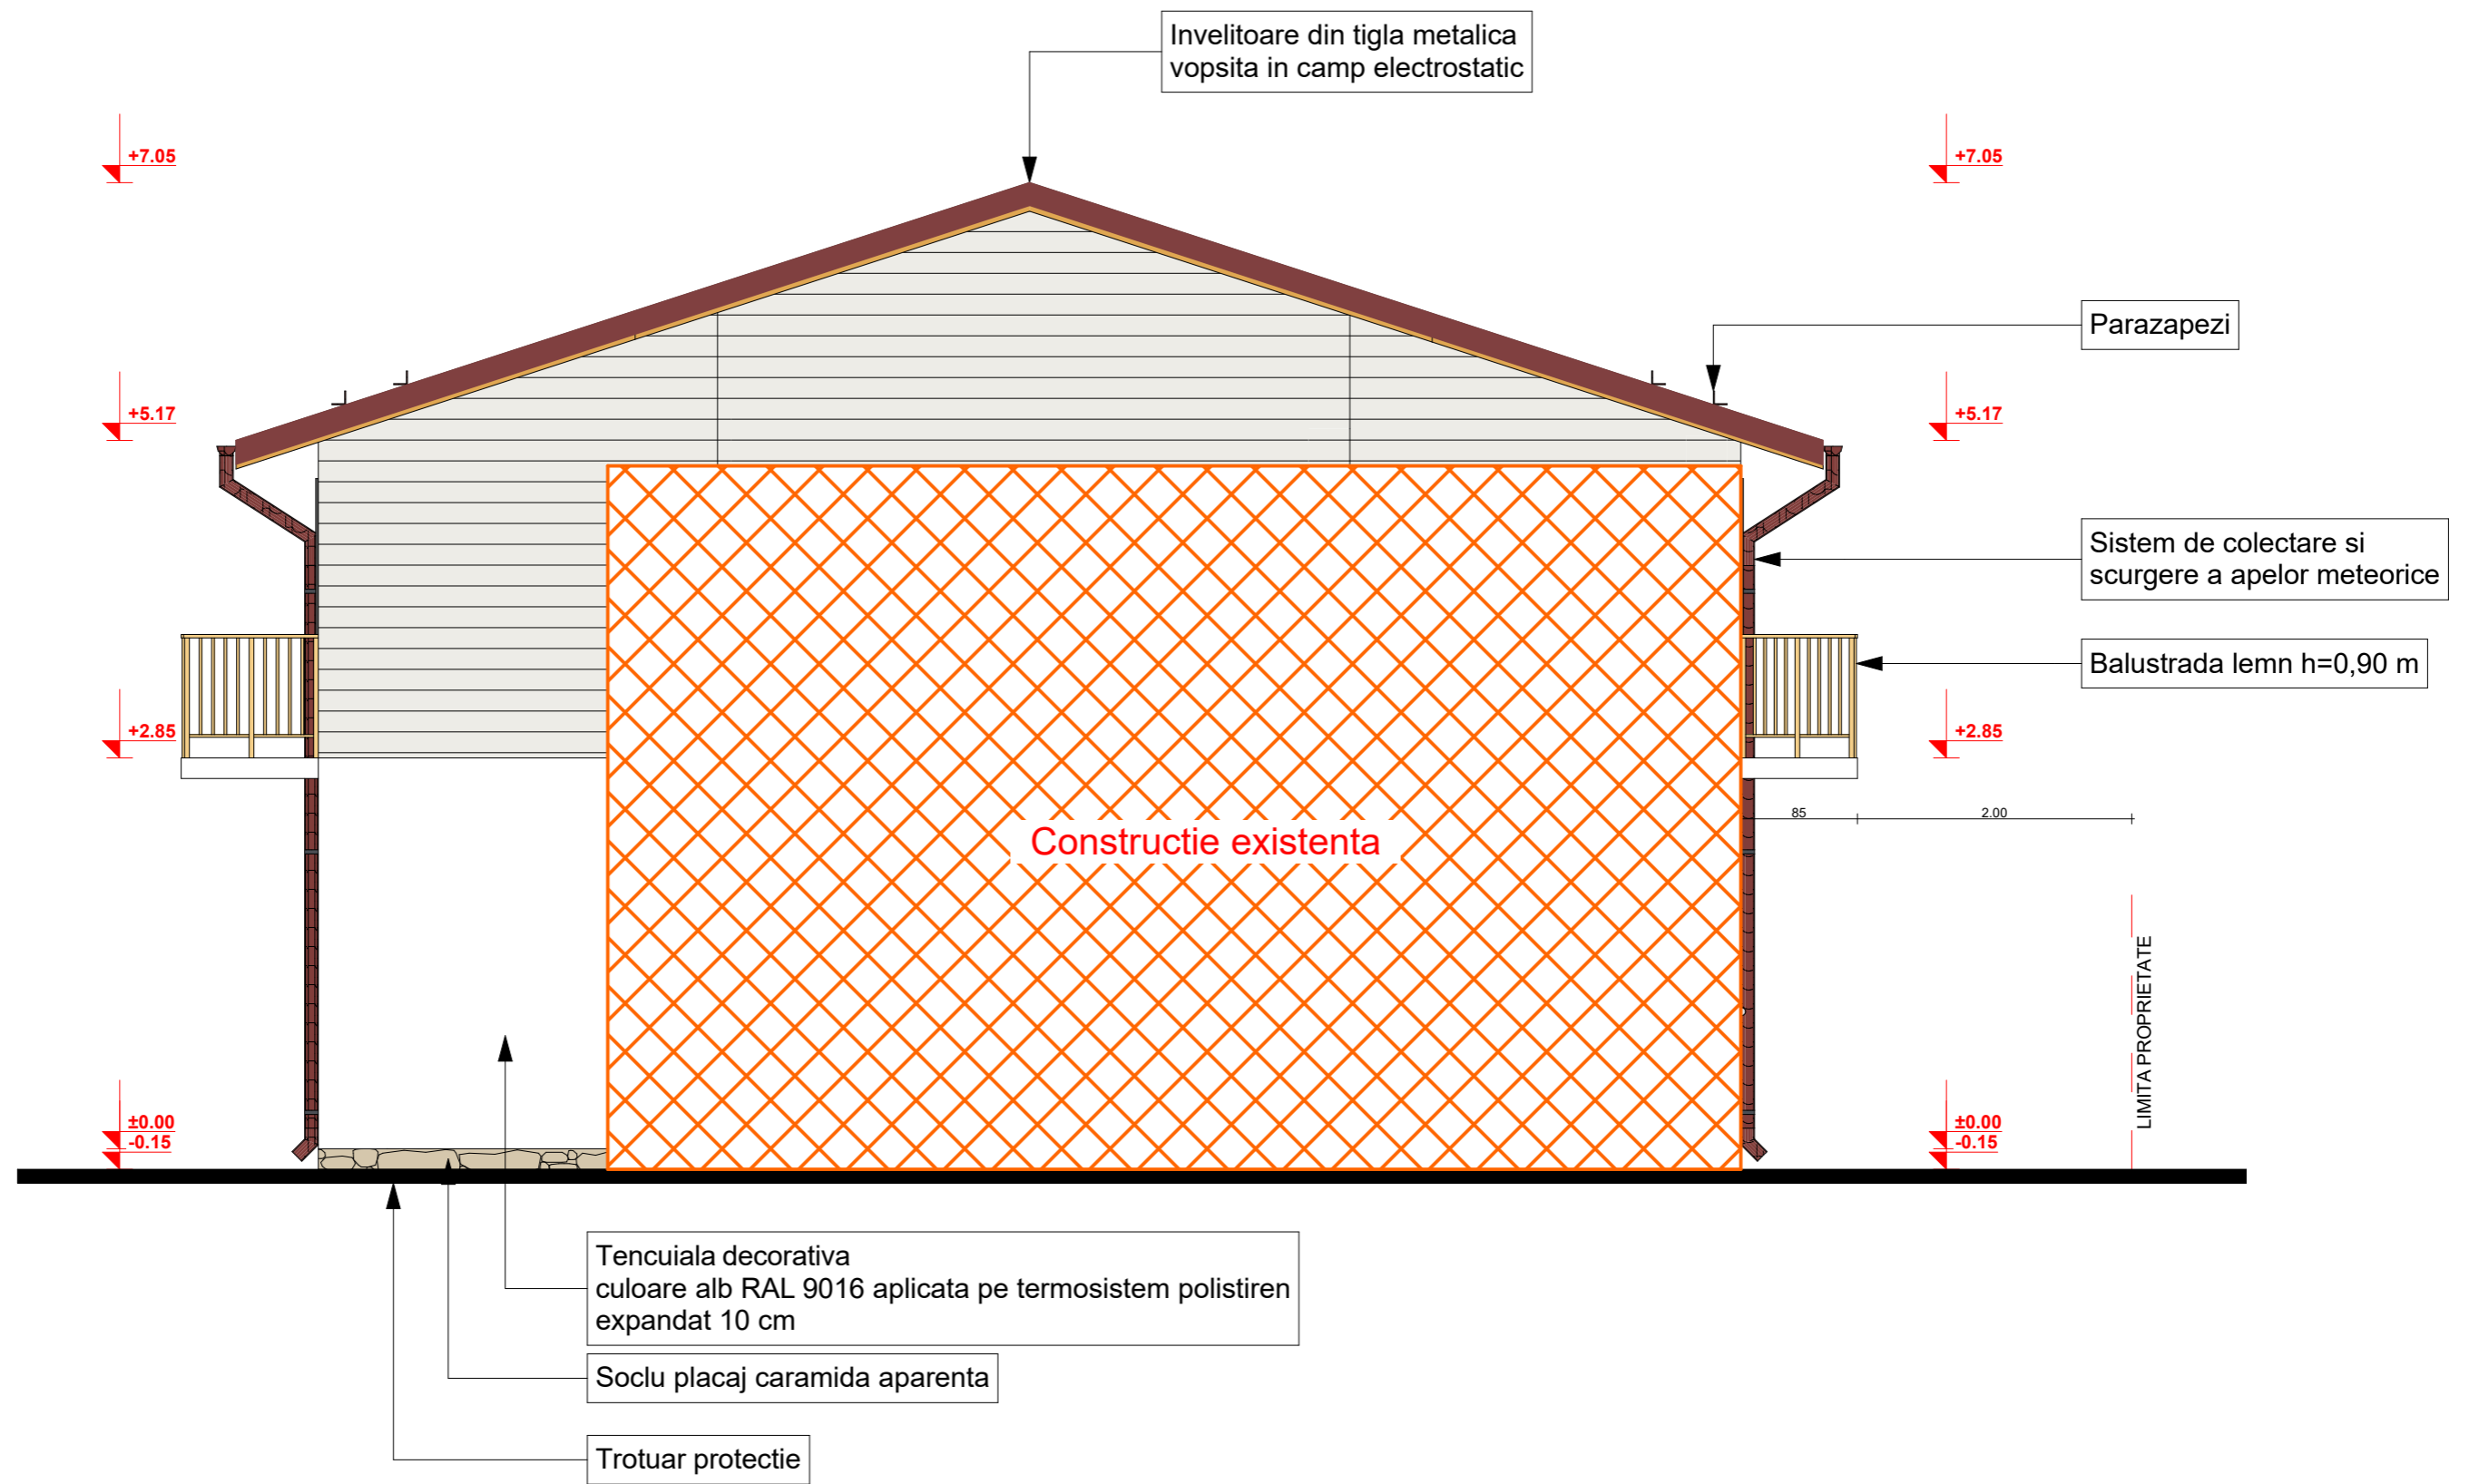


			DENUMIRE PROIECT: EXTINDERE LOCUINTA C1 PARTER SI AMENAJARE MANSARDA IN POD CIRCULABIL EXISTENT BENEFICIAR: STOICA LILIANA si STOICA MIHAI AMPLASAMENT: Jud. Dambovita, municipiul Targoviste, str. Major Coravu, nr. 17, C.F. 85217		PROIECT NR. 01/2022
			DENUMIRE PLAN: FATADA LATERALA DREAPTA Situatie propusa		FAZA PROIECT D.T.A.C. PLANSA NR. A15
SEF PROIECT	Arh. Alexandru Tudose		SCARA 1:50		
PROIECTAT	Arh. Alexandru Tudose				
DESEMAT	Arh. Alexandru Tudose				

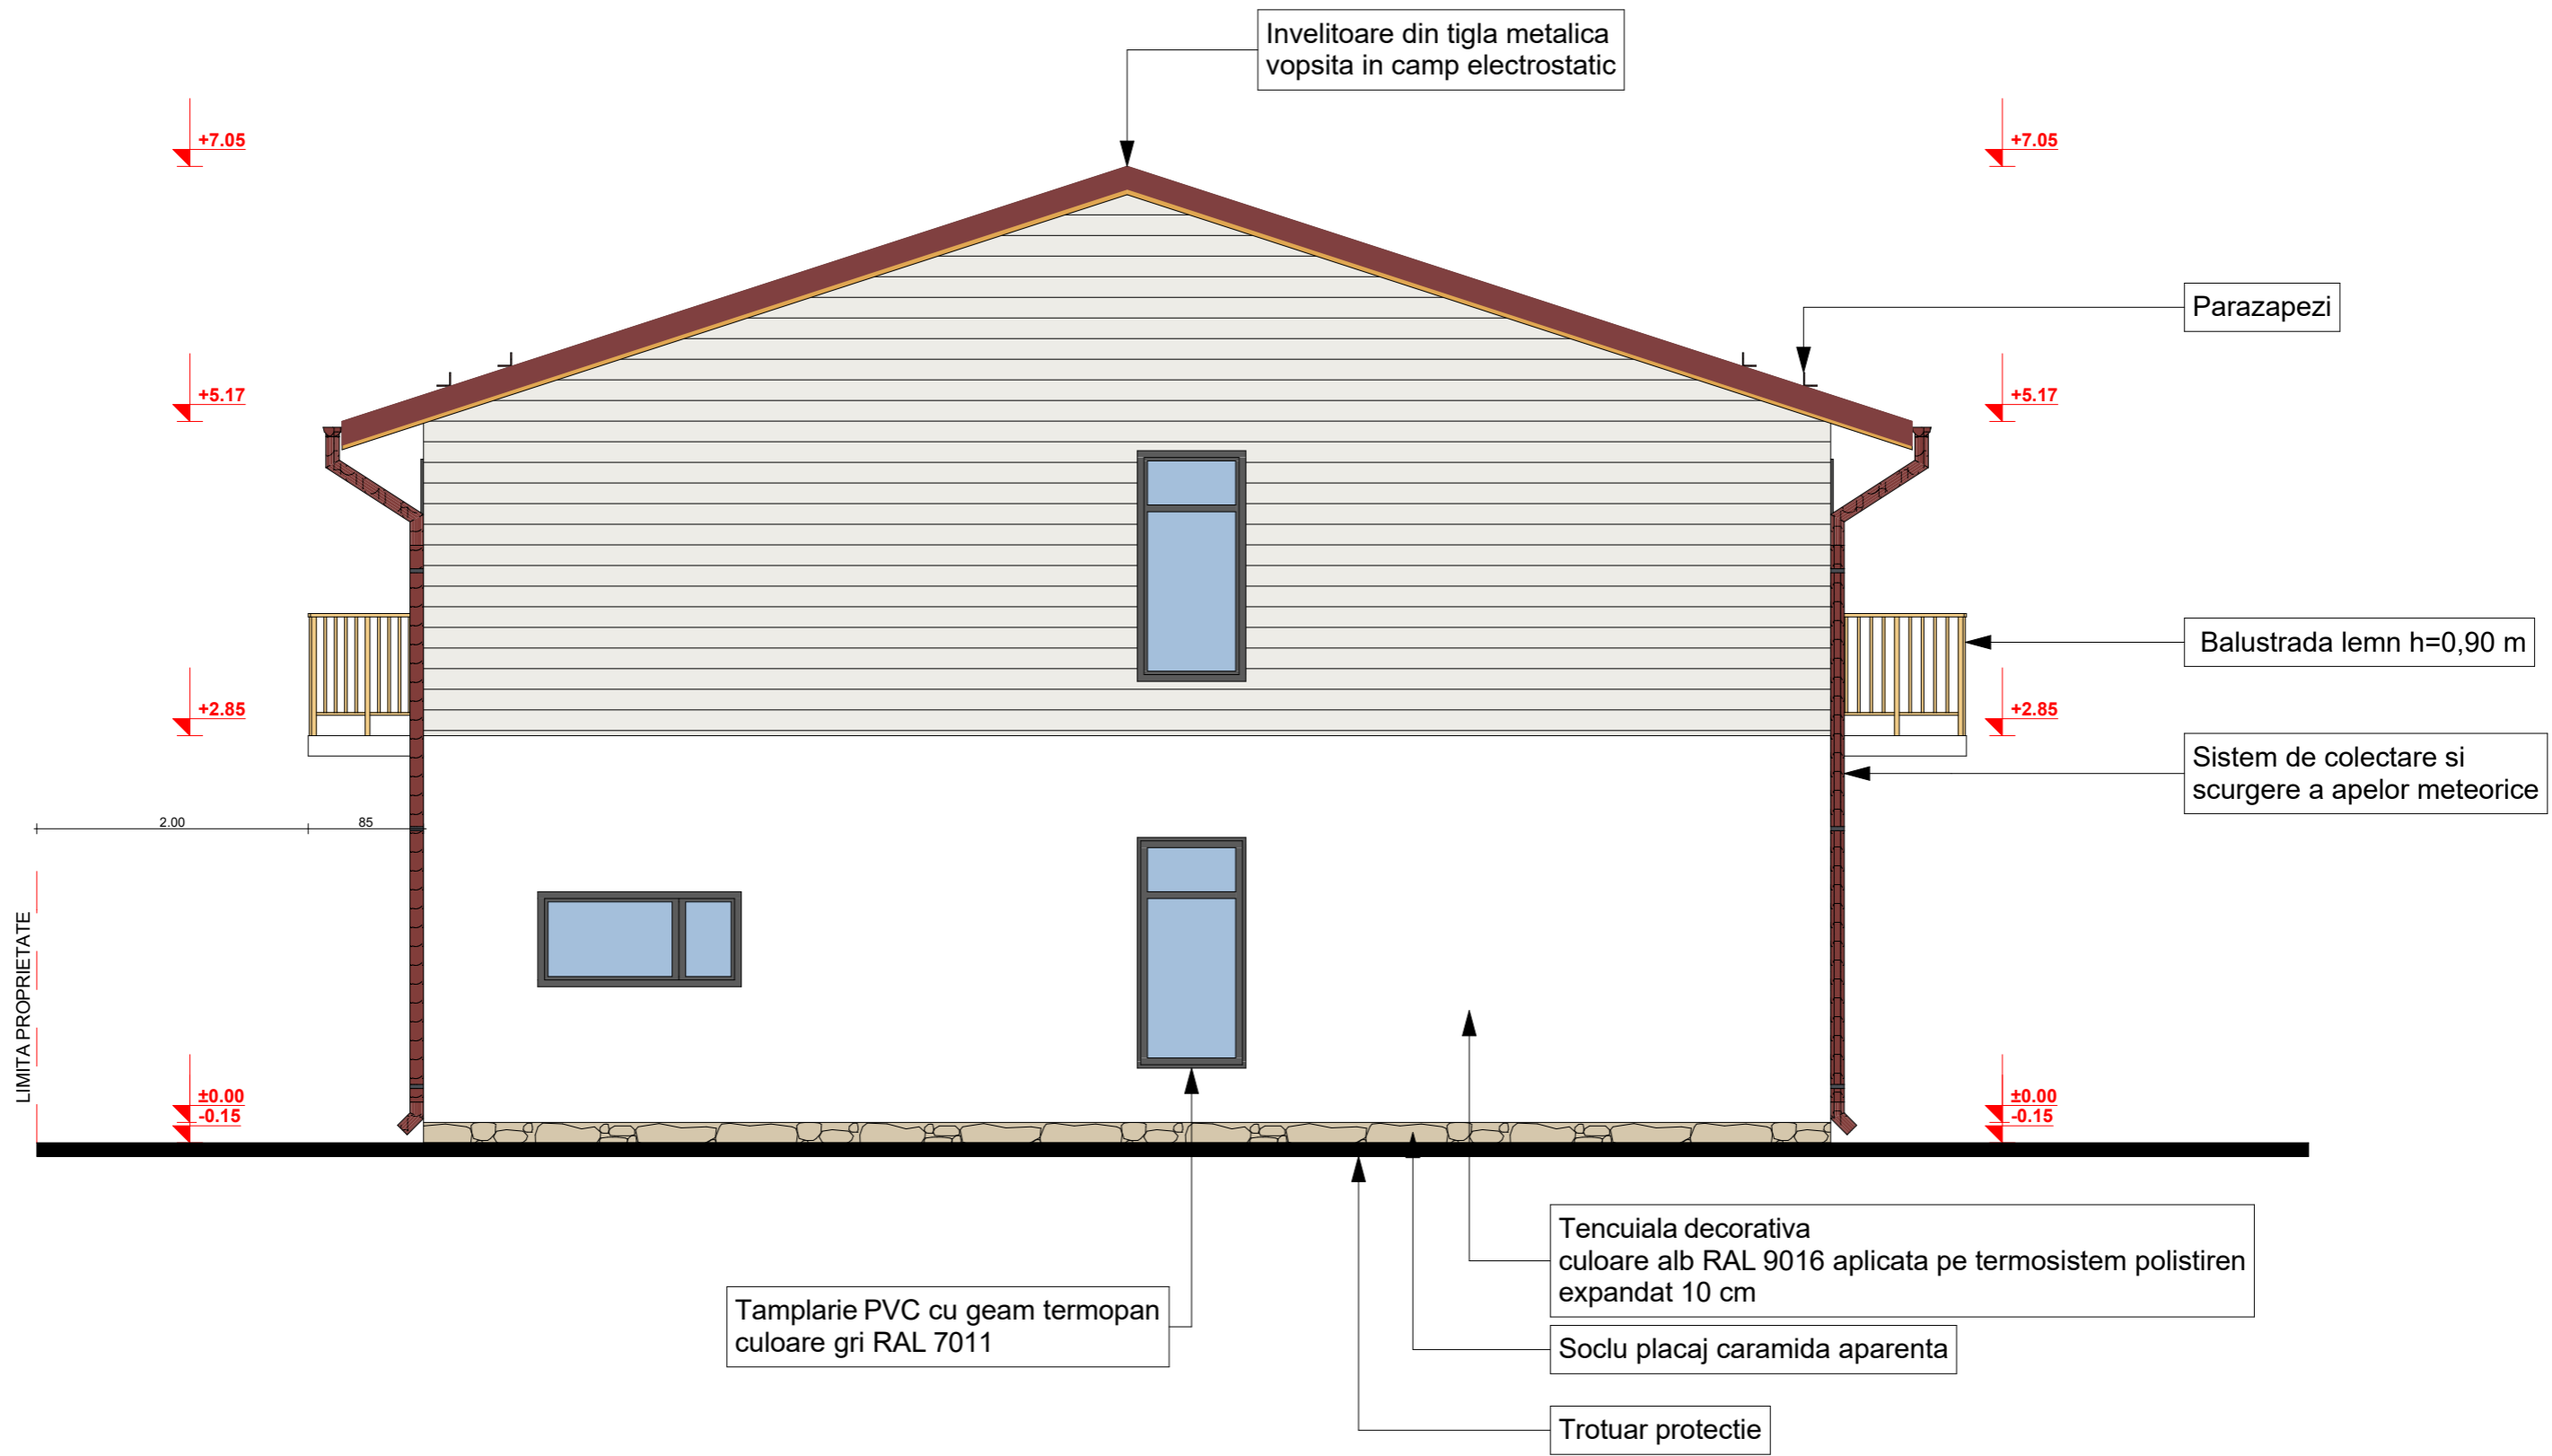

 <small>TRILITIC studio concept architecture and design</small>			DENUMIRE PROIECT: EXTINDERE LOCUINTA C1 PARTER SI AMENAJARE MANSARDA IN POD CIRCULABIL EXISTENT BENEFICIAR: STOICA LILIANA si STOICA MIHAI AMPLASAMENT: Jud. Dambovita, municipiul Targoviste, str. Major Coravu, nr. 17, C.F. 85217		PROIECT NR. 01/2022
			DENUMIRE PLAN: FATADA LATERALA STANGA Situatie propusa		FAZA PROIECT D.T.A.C. PLANSA NR. A16
SEF PROIECT	Arh. Alexandru Tudose		SCARA 1:50		
PROIECTAT	Arh. Alexandru Tudose				
DESEMAT	Arh. Alexandru Tudose				



		DENUMIRE PROIECT:		PROIECT NR. 01/2022
		EXTINDERE LOCUINTA C1 PARTER SI AMENAJARE MANSARDA IN POD CIRCULABIL EXISTENT BENEFICIAR: STOICA LILIANA si STOICA MIHAI AMPLASAMENT: Jud. Dambovita, municipiul Targoviste, str. Major Coravu, nr. 17, C.F. 85217		
SEF PROIECT	Arh. Alexandru Tudose	SCARA 1:50	DENUMIRE PLAN:	
PROIECTAT	Arh. Alexandru Tudose		FATADA POSTERIOARA Situatie propusa	
DESEMAT	Arh. Alexandru Tudose			