




AR HORIZONT Targoviste, C-rala Marelui Vladislaw nr. 93/2 Telefon: 0724 527 951; 0725 225 124 Mobil: 0724 527 951; 0725 225 124 Fax: 0345 566 133 CUI NO 26004170; J15/591/2009 Banca Transilvania: RO 96 BTRB 0160 1202 1470 400X Trezoreria Targoviste: RO 99 TREZ 2715 069 XXX 005082		Lucrarea: "LUCRARI DE CONSTRUCTII EXECUTATE FARA AUTORIZATIE DE CONSTRUIRE - CONSTRUIRE BALCON PARTER"		Nr. Pr. 1719 P/2023
SEF PROIECT Arh. Bogdan SOTINGEANU		Beneficiar MILITARU LIDIA Mun. Targoviste, str. Pandurilor, nr. 4, bloc 55B, etaj parter, ap. 3, jud. Dambovitza		D.T.A.C. 17/2023
PROIECTANT SP. Arh. Bogdan SOTINGEANU		Adresa Mun. Targoviste, str. Pandurilor, nr. 4, bloc 55B, etaj parter, ap. 3, jud. Dambovitza		
DESEINAT Tehn. Elena DRAGOI		PLAN INCADRARE IN ZONA		A01



RELEVU APARTAMENT

Scara 1:100


Nr. cadastral 2012/03	Suprafata 15/284	Adresa imobilului : Mun. Targoviste, str. Pandurilor, nr.4, Bl. 35B, parter, Ap. 3, Jud. Dambovita	
Carte funciara colectiva nr.	3635	UAT	Targoviste
Cod unitate individuala (U)	U5	CF individuala	

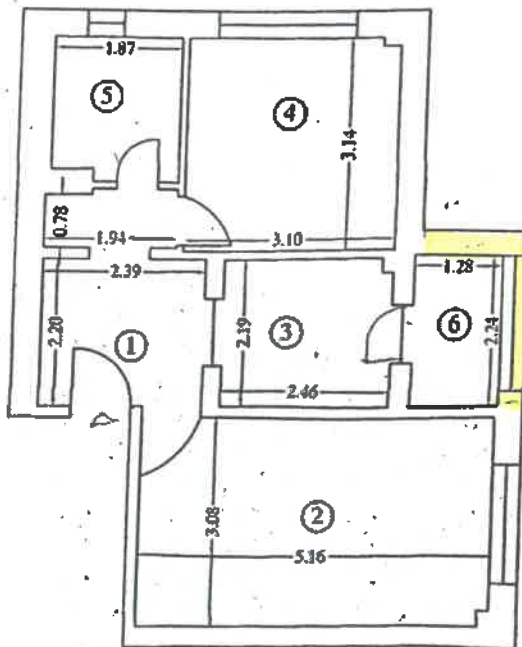

Nr. incapere	Denumire incapere	Suprafata utila (mp)	Date din fisa tehnica (foaia de avere)
1	Hol	7.2	S construita apartament 50 mp
2	Camera de zi	15.9	
3	Bucatarie	5.6	
4	Dormitor	9.7	
5	Baie	3.9	
Suprafata utila = 42.3 mp			Cota parte parti comune (Cpc)
Balcon			Cota parte indiviza comuna din suprafata construita 50/950.
Suprafata totala = 45.3 mp			Cota parte teren (Cpt) 15/284
Executant, SG RUCAD SURVEY SRL			Nr. lucrare:
Bedeptorat,			Data:
			octombrie 2023



ARHORIZONT Targoviste, O-ral Matei Vlădeanu nr. 9B/2 mobil: 0724 427 951; 0725 225 124 tel/fax: 0345 566 133 CUI RO 26004170; J15/591/2009 Banca Transilvania: RO 96 BTRL 0160 1202 T470 40XX Trezoreria Targoviste: RO 89 TREZ 2715 069 XXX 006082		Lucrarea: "LUCRARI DE CONSTRUCTII EXECUTATE FARA AUTORIZATIE DE CONSTRUIRE - CONSTRUIRE BALCON PARTER" Beneficiar: MILITARU LIDIA Adresa: Mun. Targoviste, str. Pandurilor, nr. 4, bloc 35B, scara -, etaj parter, ap. 3, Jud. Dambovita	Nr. Pr. 1719 P/2023 D.T.A.C.
SEF PROIECT	Arh. Bogdan SOTINGEANU	12/2023	RELEVU APARTAMENT (cadastral) Bogdan SOTINGEANU Elena DRAGOI ORDINUL DIRECTIEI DE PROIECTARE SI CONSTRUCTII A03
PROIECTANT SP.	Arh. Bogdan SOTINGEANU	1:50	
DESENAT	Tehn. Elena DRAGOI		

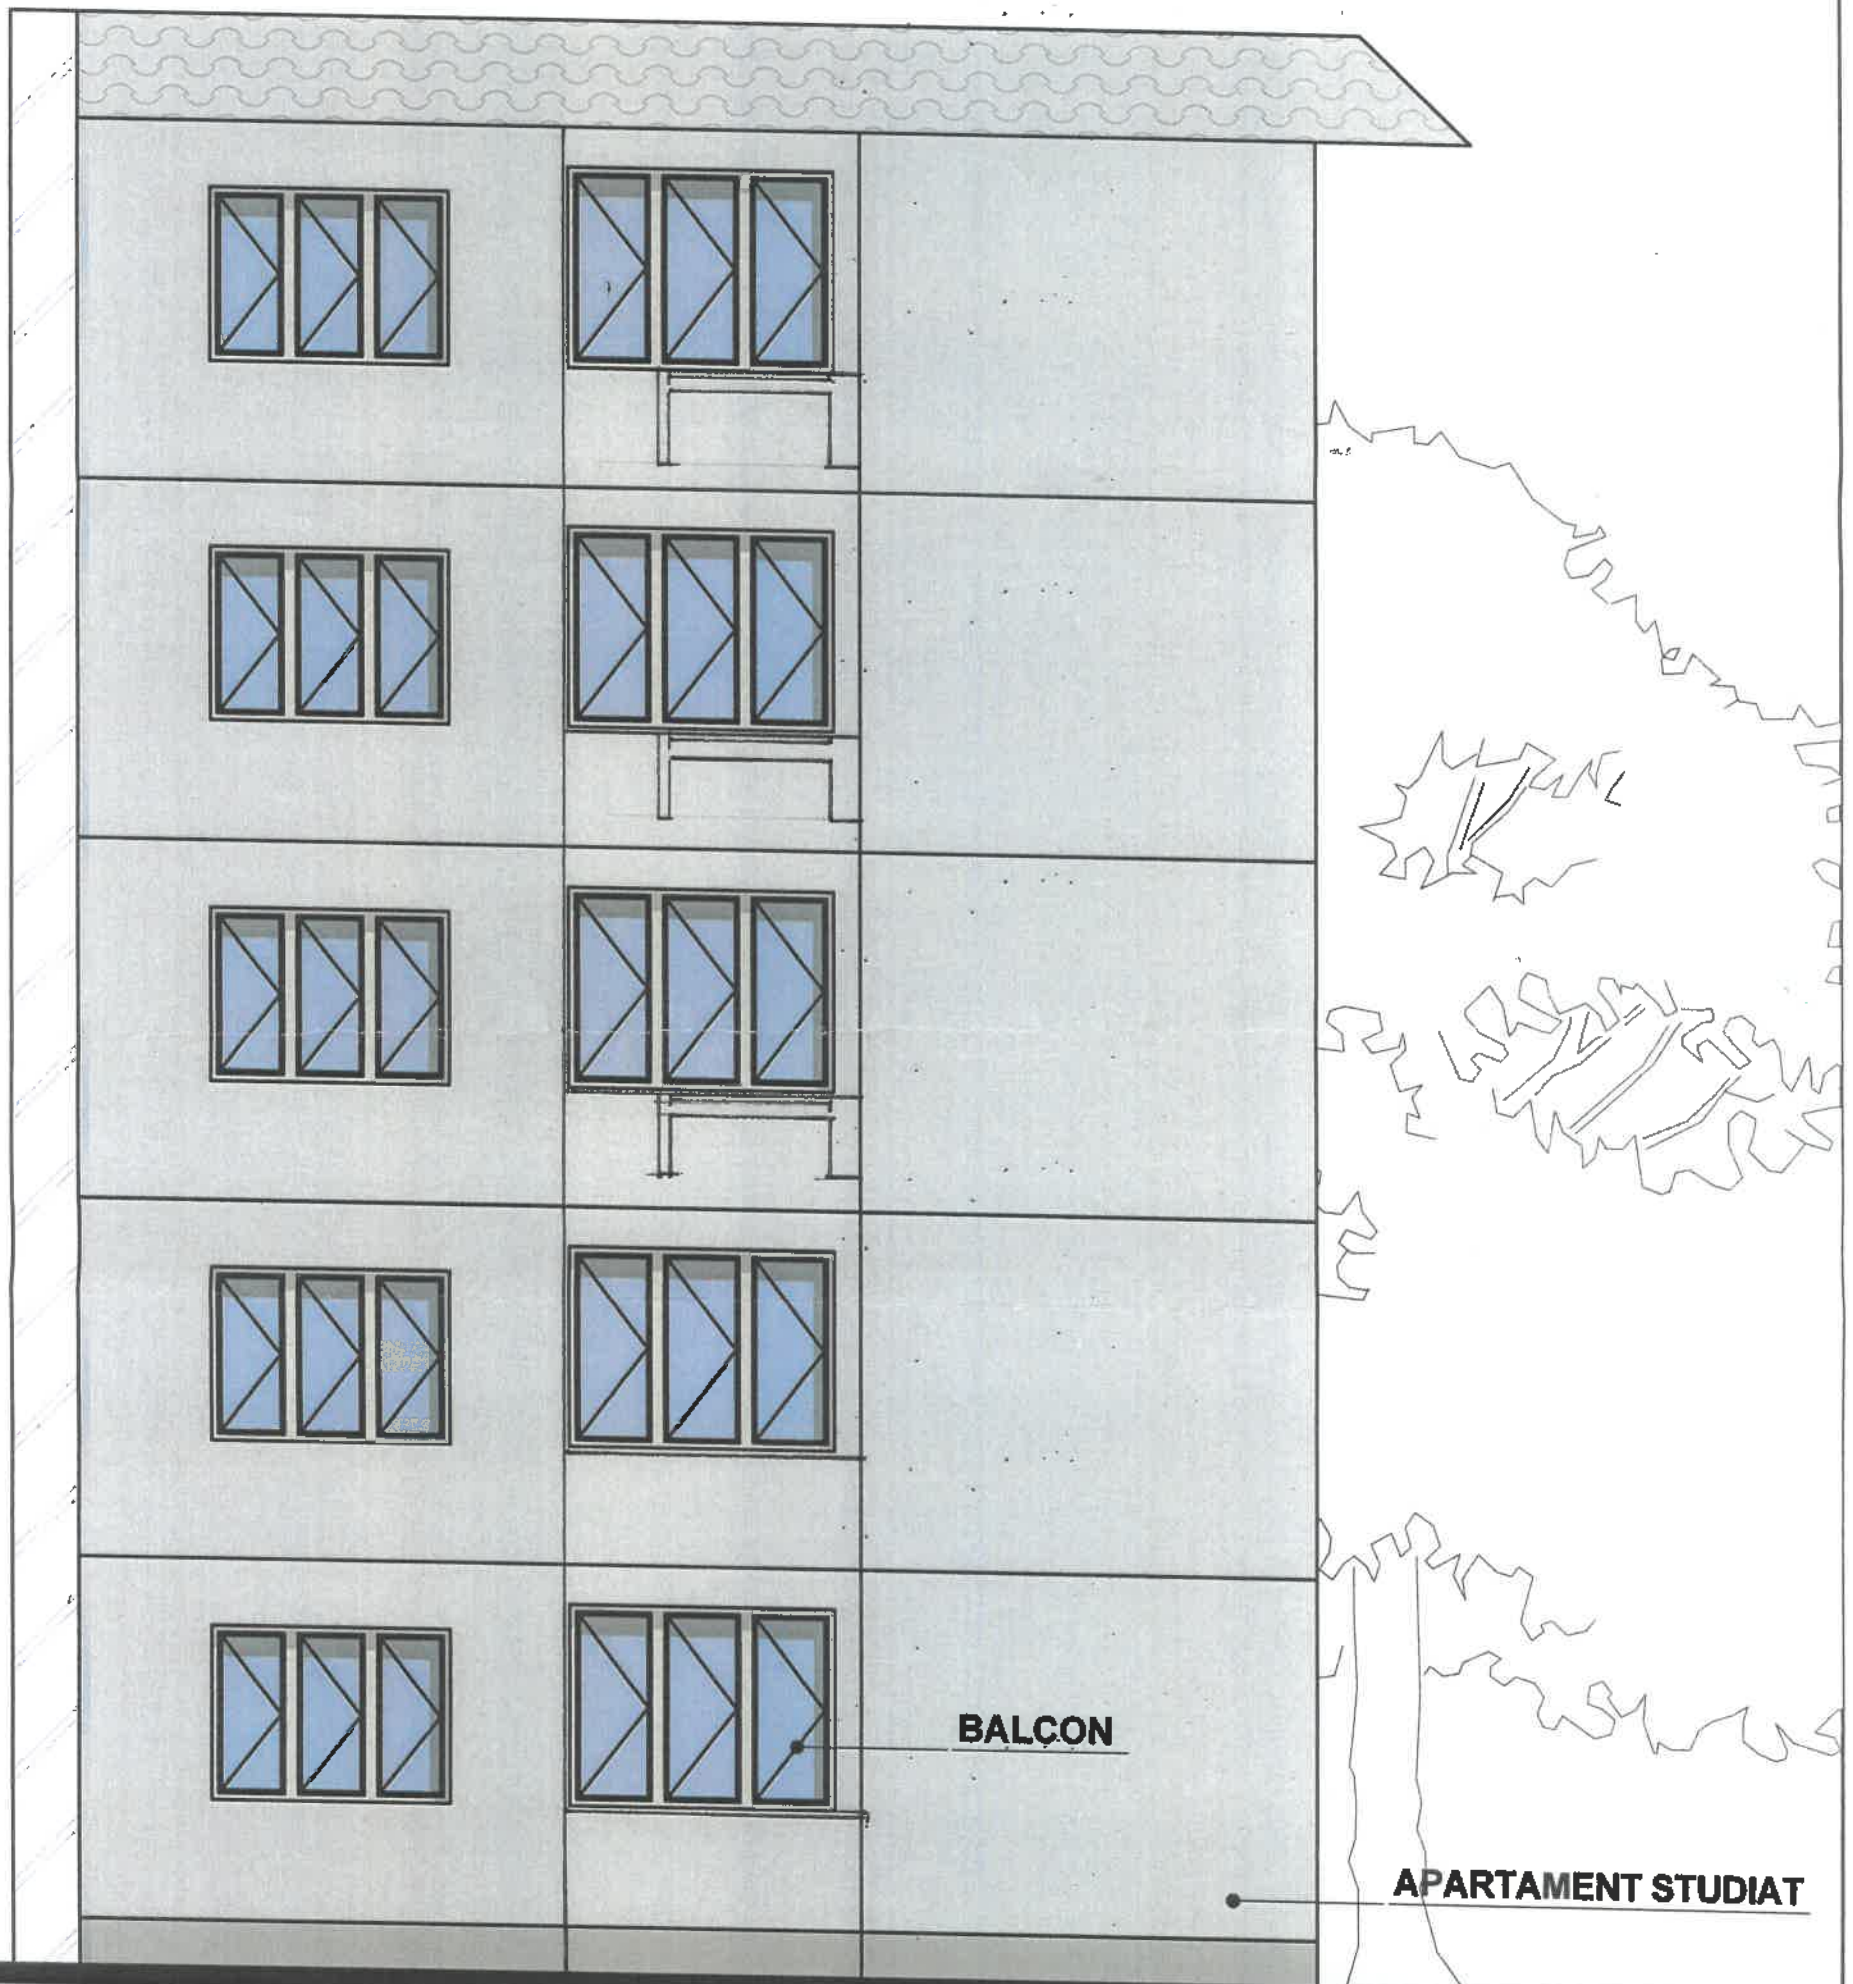


INCADRARE IN FATADABLOC
-SC. 1:50-



ARHORIZONT G A S.R.L. <small>Targoviste, G-ral Matei Vlădescu nr. 98/2 mobil: 0724 427 951; 0725 225 124 tel/fax: 0345 566 133 CUI RO 26004170; J15/591/2009 Banca Transilvania: RO 96 BTRL 0160 1202 T470 40XX Trezoreria Targoviste: RO 89 TREZ 2715 069 XXX 005/82</small>		Lucrarea: "LUCRARI DE CONSTRUCTII EXECUTATE FARA AUTORIZATIE DE CONSTRUIRE - CONSTRUIRE BALCON PARTER" Beneficiar: MILITARU LIDIA Adresa: Mun. Targoviste, str. Pandurilor, nr. 4, bloc 36B, scara -, etaj parter, ap. 3, Jud. Dambovita		Nr. Pr. 1719 P/2023 D.T.A.C.
		SEF PROIECT PROIECTANT SP. DESENAT	Arh. Bogdan SOTINGEANU Arh. Bogdan SOTINGEANU Tehn. Elena DRAGOI	12/2023 1:50



DESTINATIA
 Etaj: 4B
 4B
 Bogdan
 SOTINGEANU

ARHORIZONT  Târgoviște, G-ral Matei Vițdeșcu nr. 9B/2 mobil: 0724 427 961; 0725 225 124 tel/fax: 0345 566 133 CUI RO 26004170; J15/591/2009 Banca Transilvania: RO 95 BTRL 0160 1202 T470 40XX Trezoreria Târgoviște: RO 89 TREZ 2715 069 XXX 005082		Lucrarea: "LUCRARI DE CONSTRUCTII EXECUTATE FARA AUTORIZATIE DE CONSTRUIRE - CONSTRUIRE BALCON PARTER" Beneficiar: MILITARU LJUDIA Adresa: Mun. Targoviste, str. Pandurilor, nr. 4, bloc 35B, scara -, etaj parter, ap. 3, jud. Dambovita	Nr. Pr. 1719 P/2023 D.T.A.C.
SEF PROIECT	Arh. Bogdan SOTINGEANU	12/2023	DOCUMENTAR FOTOGRAFIC 
PROIECTANT SP.	Arh. Bogdan SOTINGEANU	1:50	
DESENAT	Tehn. Elena DRAGOI		