





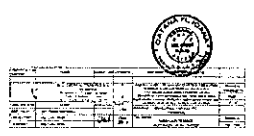

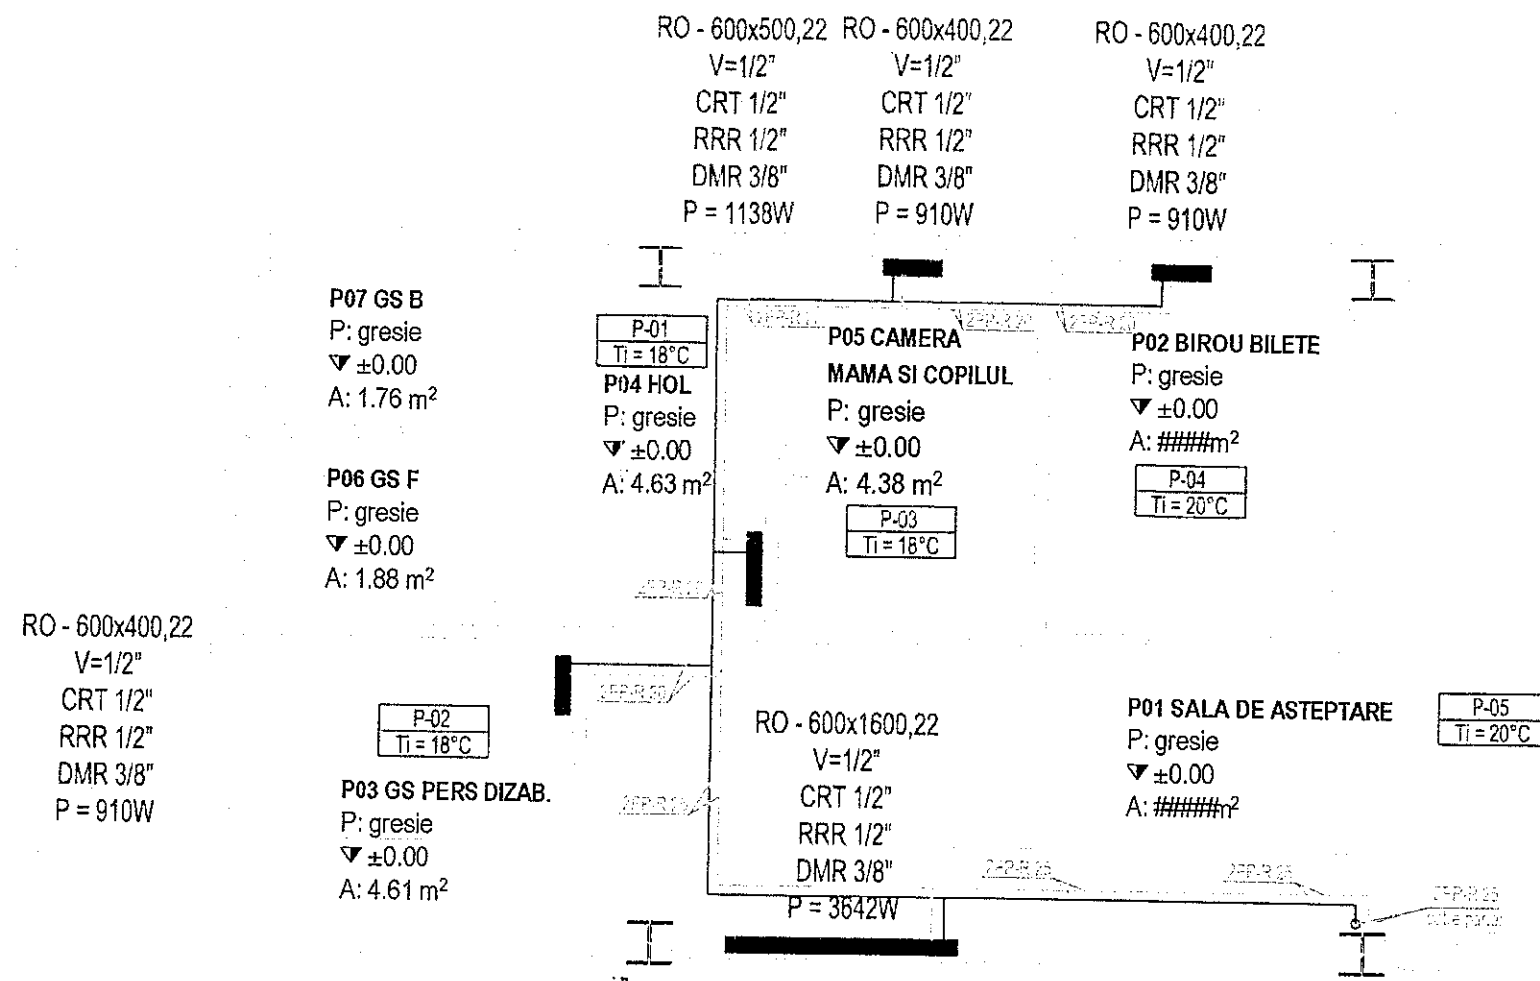


LEGENDA

- Conducta tur incalzire din teava PP-R
- Conducta retur incalzire din teava PP-R
- CRT Cap robinet termostatic
- RRR Robinet reglaj retur
- DMR Dezaerator manual
- RO Radiator din otel tip panou 80/60°C
- P Puterea termica a radiatorului in W




VERIFICATOR EXPERT	NUME	SEMNTATURA	CERINTA	REFERAT / EXPERTIZA NR.
	S.C. GRAFIC TENDS S.R.L. C.I.F. RO 16512643 Str. Ederei nr. 13, parter, Sat Tamasi, Com. Corbeanca, Jud. Ilfov Tel: 0728 032 469; Fax: 021 568 10 33			IMBUNATATIREA TRANSPORTULUI PUBLIC URBAN PRIN ACHIZITIONAREA DE VEHICULE ECOLOGICE, CONSTRUIREA INFRASTRUCTURII NECESARA TRANSPORTULUI MODERNIZAREA SI REABILITAREA INFRASTRUCTURII RUTIERE PE CORIDOARELE DESERVITE DE TRANSPORT PUBLIC IN MUN. TARGOVISTE
SPECIFICATIE	NUME	SEMNTATURA	Scara:	Beneficiar: MUNICIPIUL TARGOVISTE (PRIMARIA)
SEF PROIECT	arh. Andra Marinescu		1:50	Titlu plansa: INSTALATII TERMICE STATIE CAPAT IALOMITA - PLAN PARTER
PROIECTAT	ing. Liviu Ghita		Data: 2019	Proiect nr. 33546/2019
DESENAT	ing. Liviu Ghita			Faza: P.T.E.
				Plansa nr. OB2-IT01

VEZI PLANSA OB2-IT03
SCHEMA FUNCTIONALA

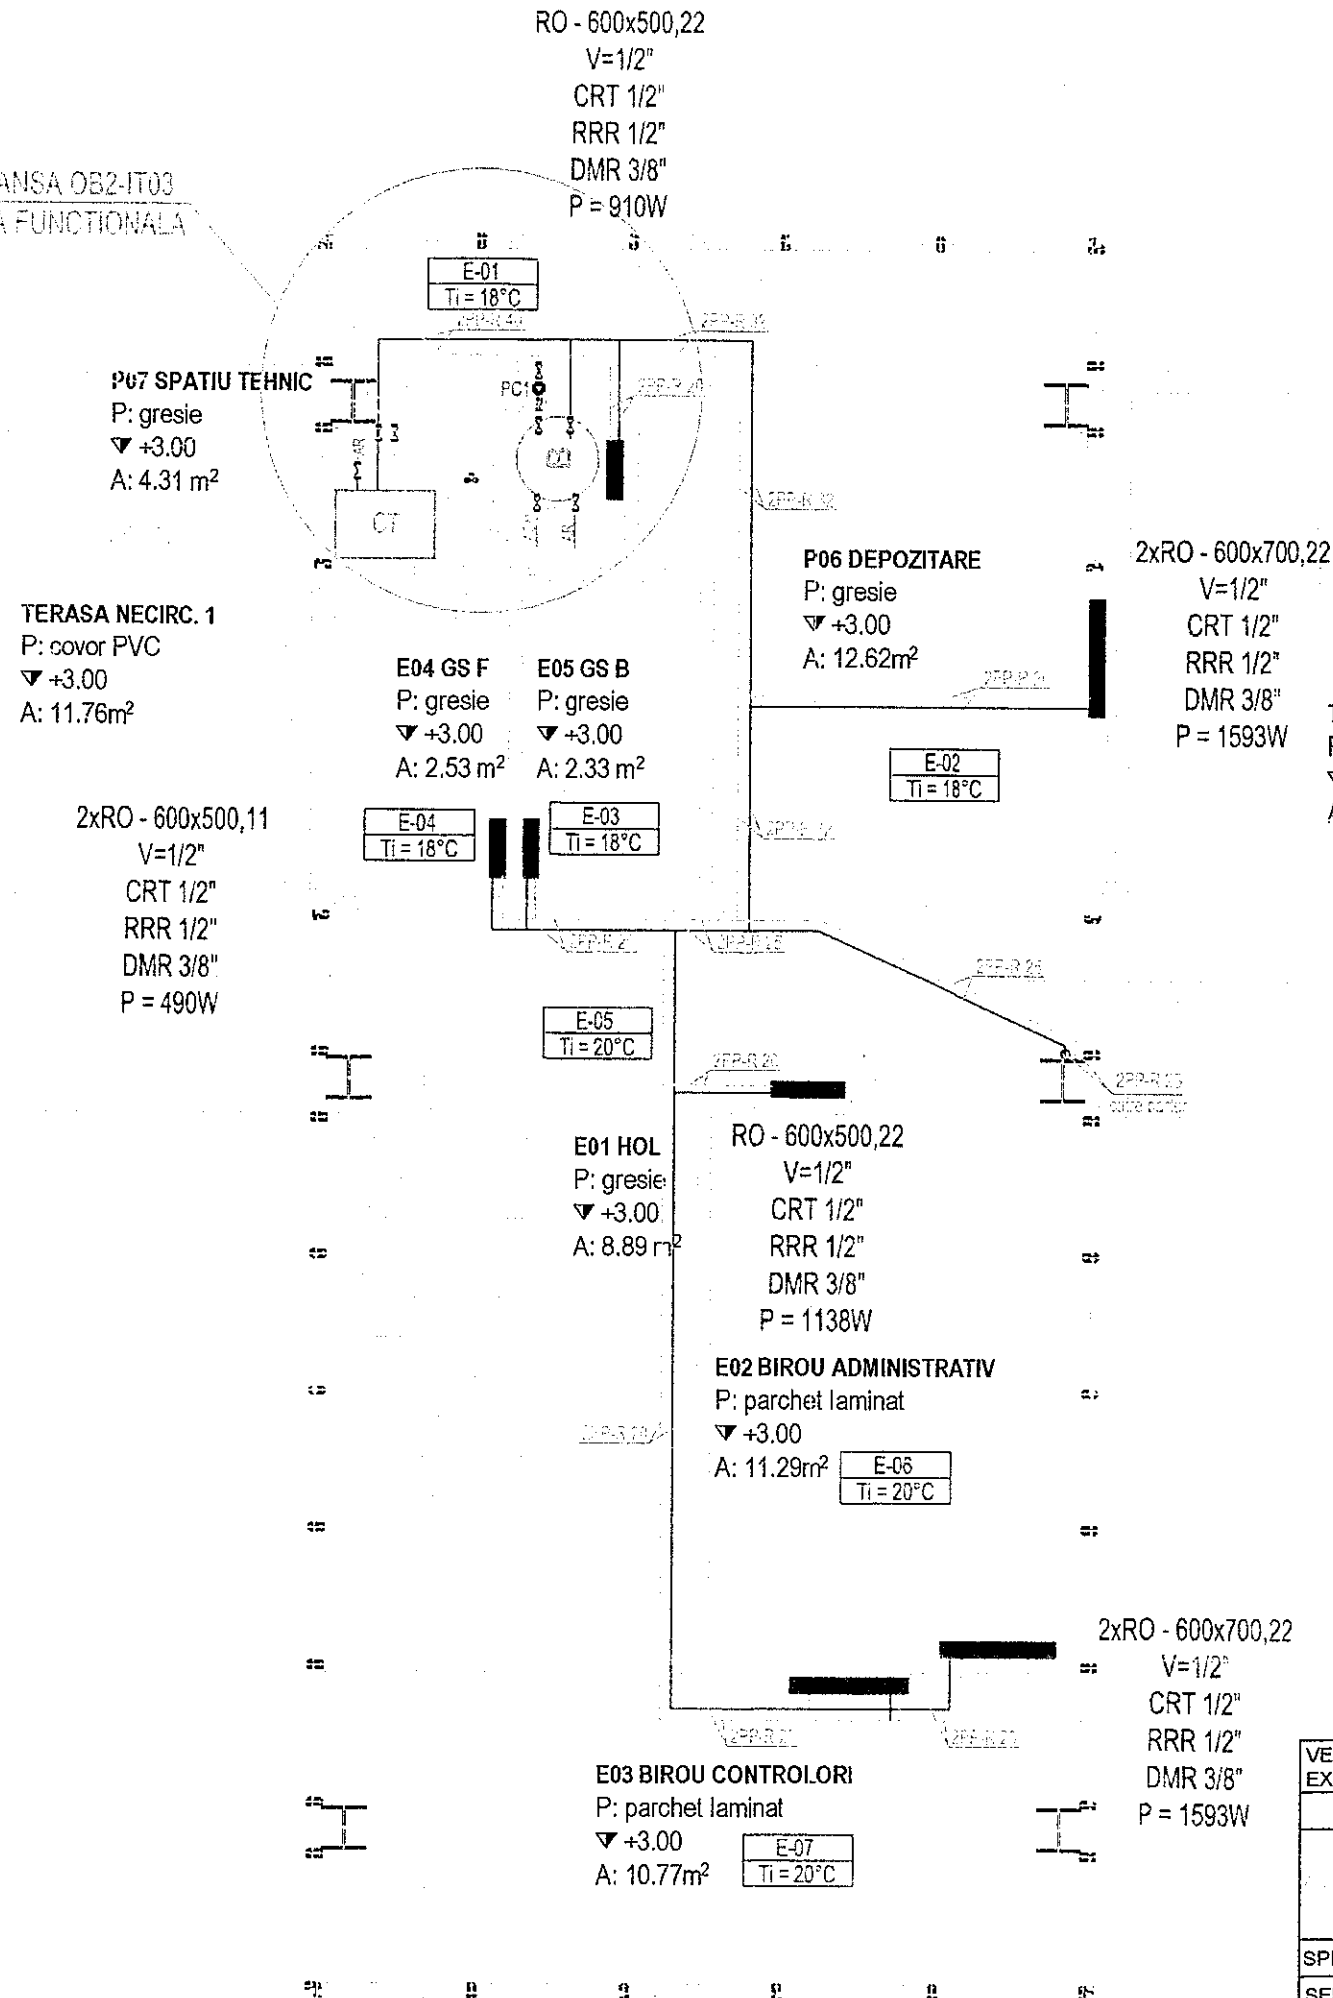

LEGENDA

- Centrala termica, in condensatie
Incluse: Automatizare, programator orar si functionare in functie de temperatura exterioara, cabluri, senzori de conducte, senzor exterior.
Q = 30kW
Tinc = 35 / 85°C
Pe consumata = 110 W
- Boiler cu o serpentina si o rezistenta electrica, volum 100 litri, Pe=2kW, montaj vertical
- Vas expansiune inchis, volum 50 litri, montaj vertical, racord inferior, Pn 10 bar
- PC1 Pompa circulatie agent termic, Debit 1 mc/h, H=3 mCA, Tmax. lichid = 110 gr.C
Racorduri flansa Dn20, grad protectie IP54, Pn=10 bar
- PC2 Pompa circulatie agent termic, Debit 3 mc/h, H=10 mCA, Tmax. lichid = 110 gr.C
Racorduri flansa Dn32, grad protectie IP54, Pn=10 bar
- FY Filtru impuritati
- SS Supapa de siguranta
- CS Clapeta de sens
- RT Robinet de trecere
- DA Dezaerisitor automat
- Conducta tur incalzire din teava PP-R
- Conducta retur incalzire din teava PP-R
- Conducta alimentare cu apa calda menajera
- Conducta alimentare cu apa rece a centralei
- CRT Cap robinet termostatic
- RRR Robinet reglaj retur
- DMR Dezaerator manual
- RO Radiator din otel tip panou 89/60
- P Puterea termica a radiatorului, in W

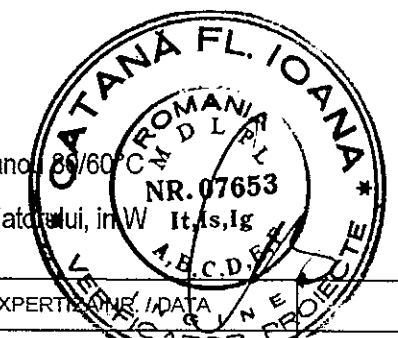

VERIFICATOR EXPERT	NUME	SEMNATURA	CERINTA	REFERAT / EXPERTIZARE / DATA
	S.C. GRAFIC TENDS S.R.L. C.I.F. RO 16512643 Str. Edareii nr. 13, parter, Sat Tamasi, Com. Corbeanca, Jud. Ilfov Tel: 0728 032 469; Fax: 021 568 10 33			IMBUNATATIREA TRANSPORTULUI PUBLIC URBAN PRIN ACHIZITIONAREA DE VEHICULE ECOLOGICE, CONSTRUIREA INFRASTRUCTURII NECESARA TRANSPORTULUI, MODERNIZAREA SI REABILITAREA INFRASTRUCTURII RUTIERE PE CORIDOARELE DESERVITE DE TRANSPORT PUBLIC IN MUN. TARGOVISTE
SPECIFICATIE	NUME	SEMNATURA	Scara:	Beneficiar: MUNICIPIUL TARGOVISTE (PRIMARIA)
SEF PROIECT	arh. Andra Marinescu		1:50	Titlu plansa: INSTALATII TERMICE STATIE CAPAT IALOMITA - PLAN ETAJ
PROIECTAT	ing. Liviu Ghila		Data: 2019	Proiect nr. 33546/2019
DESENAT	ing. Liviu Ghila			Faza: P.T.E.
				Plansa nr. OB2-IT02