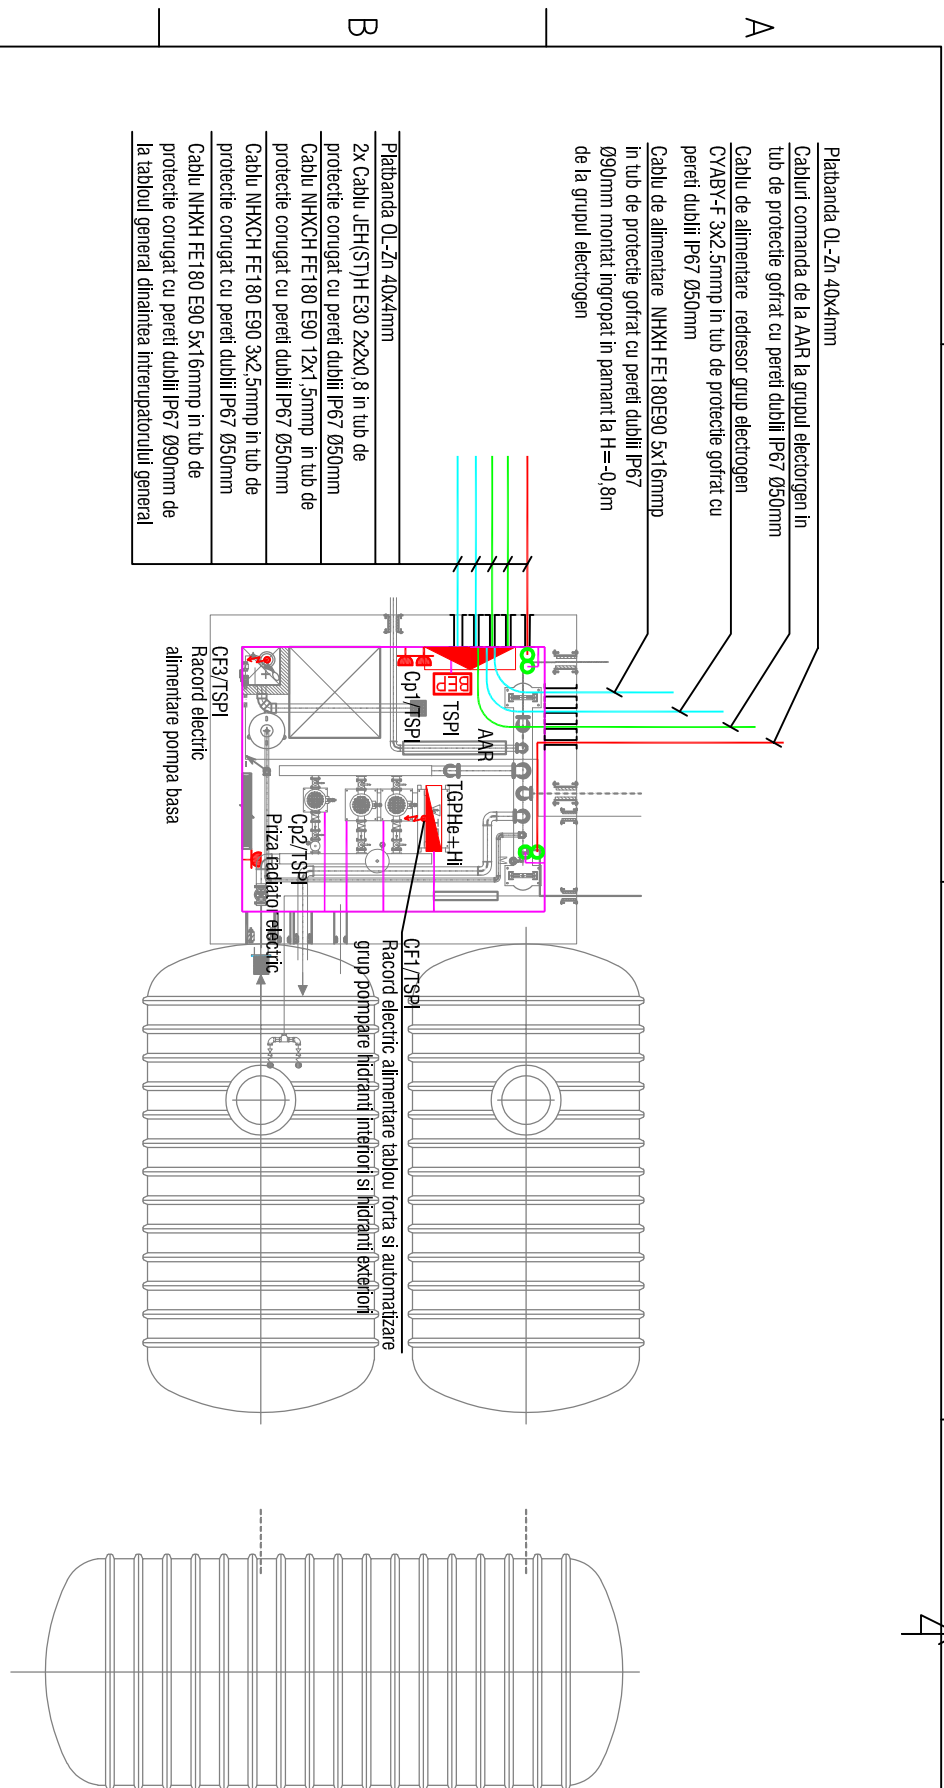
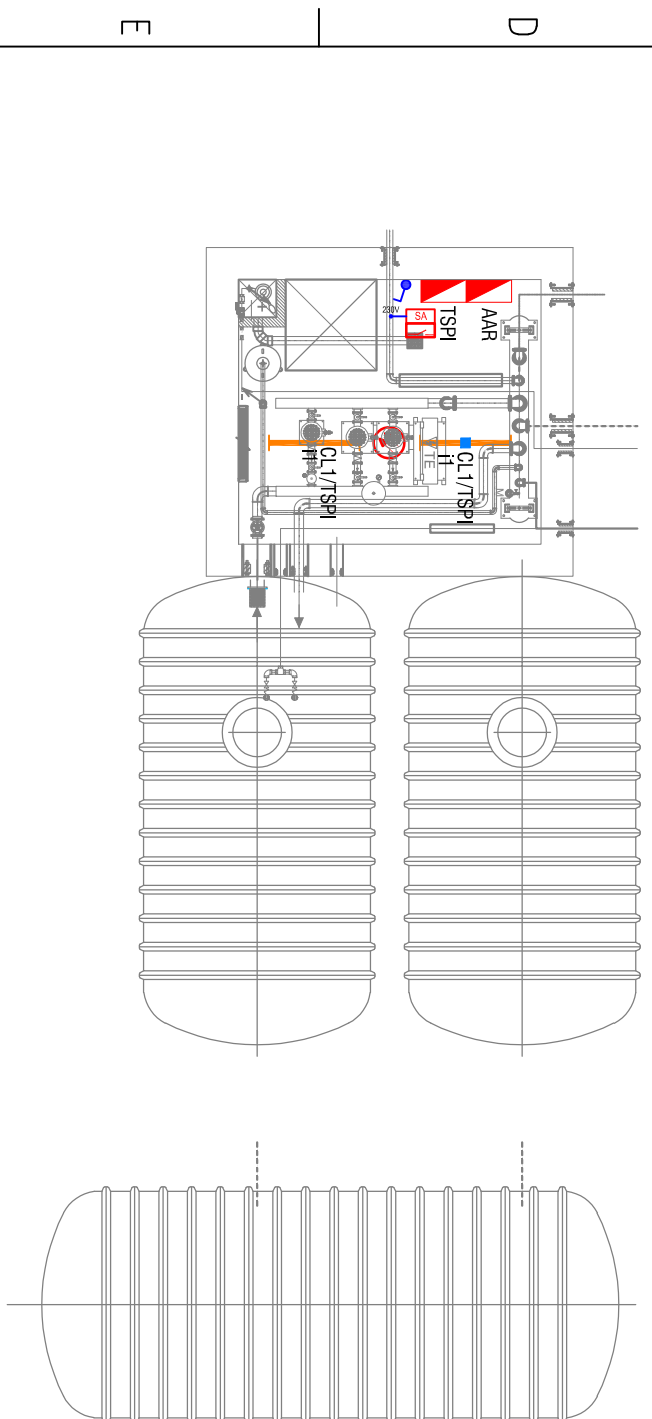
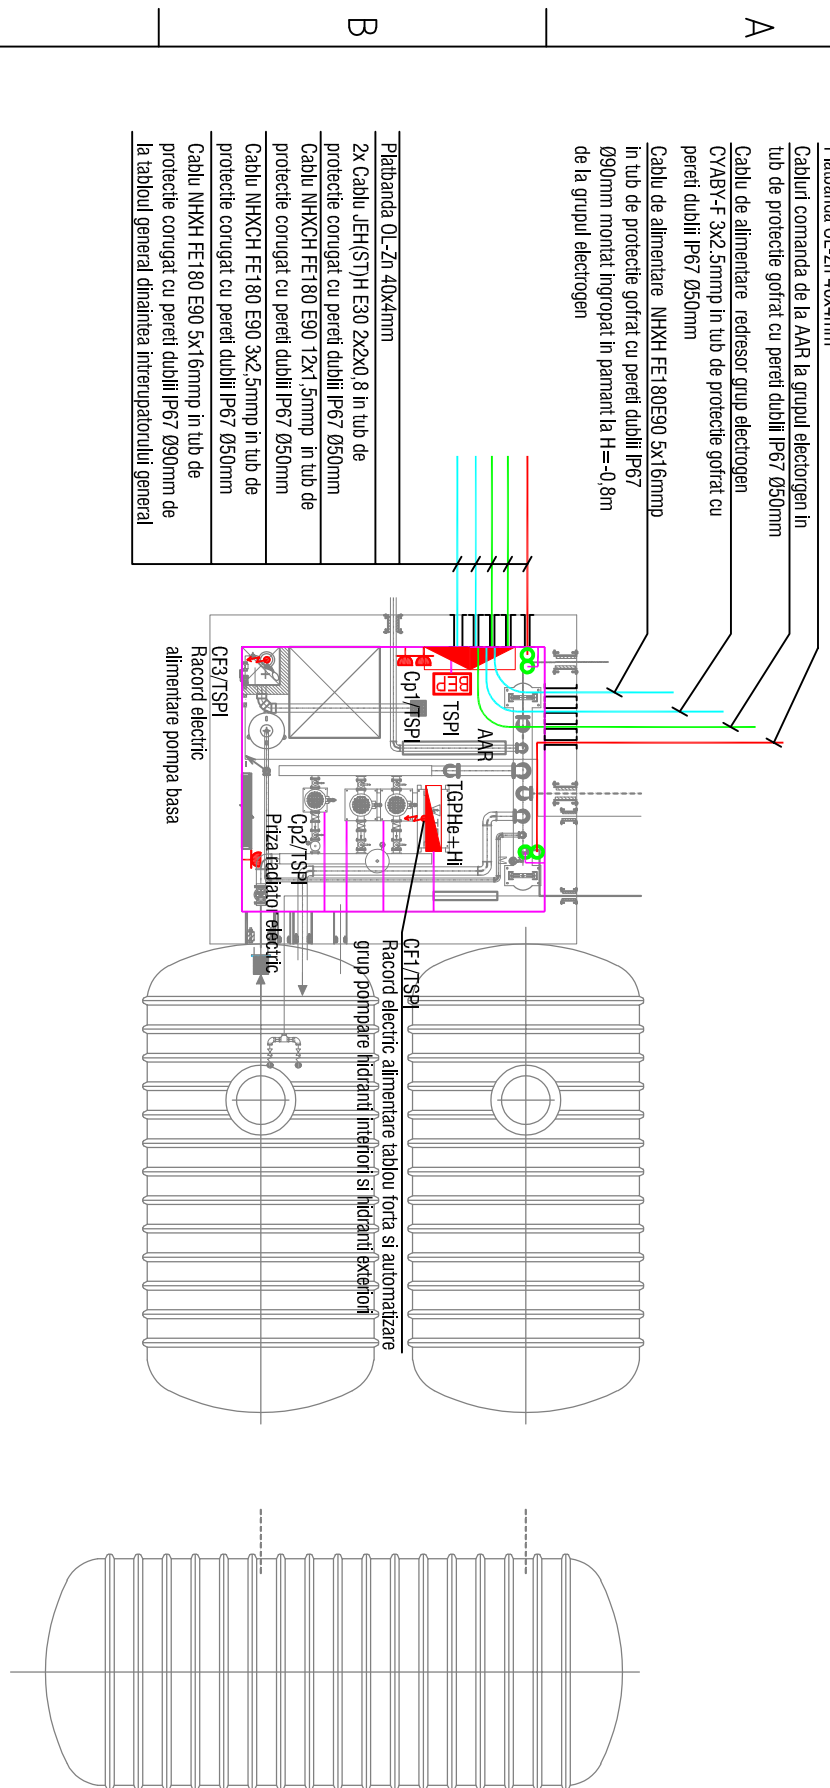
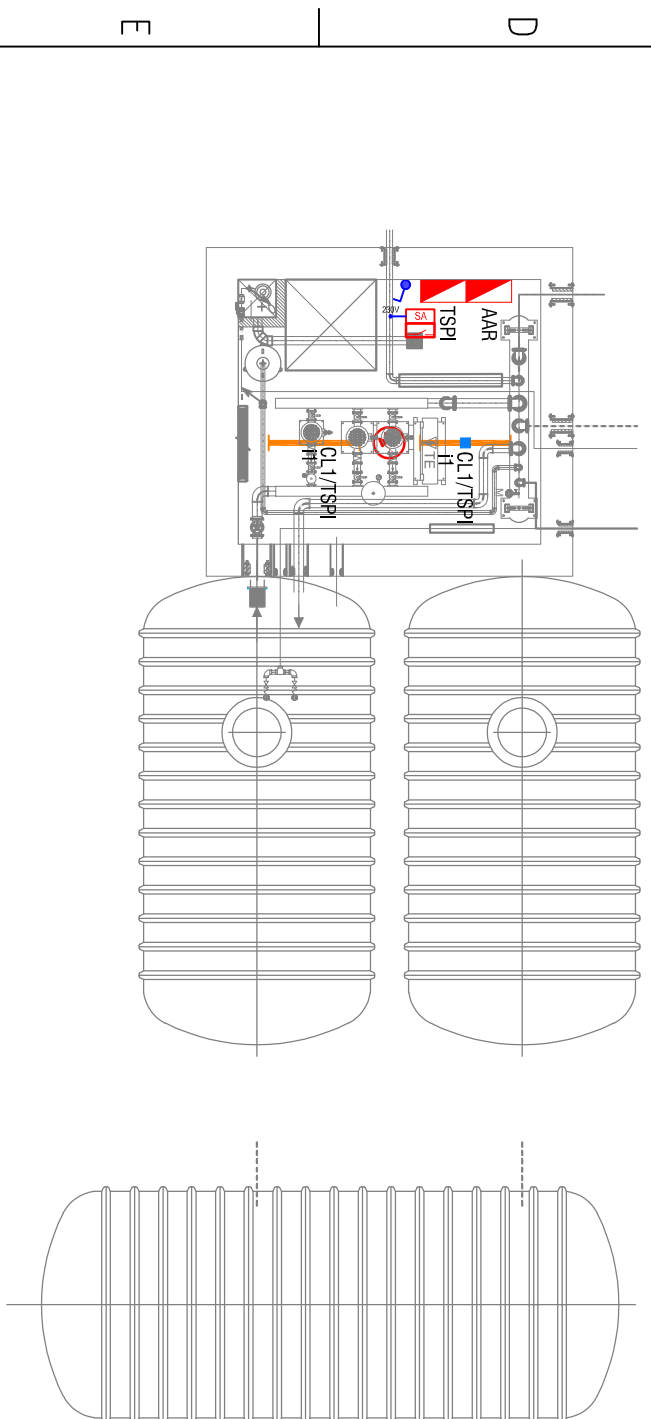


[illegible]PLAN ILUMINAT, PRIZE SI FORTA GOSPODARIE DE INCENDIU

1:100 IE1

[illegible]

PLAN ILUMINAT, PRIZE SI FORTA GOSPODARIE DE INCENDIU

1E1-1:100