
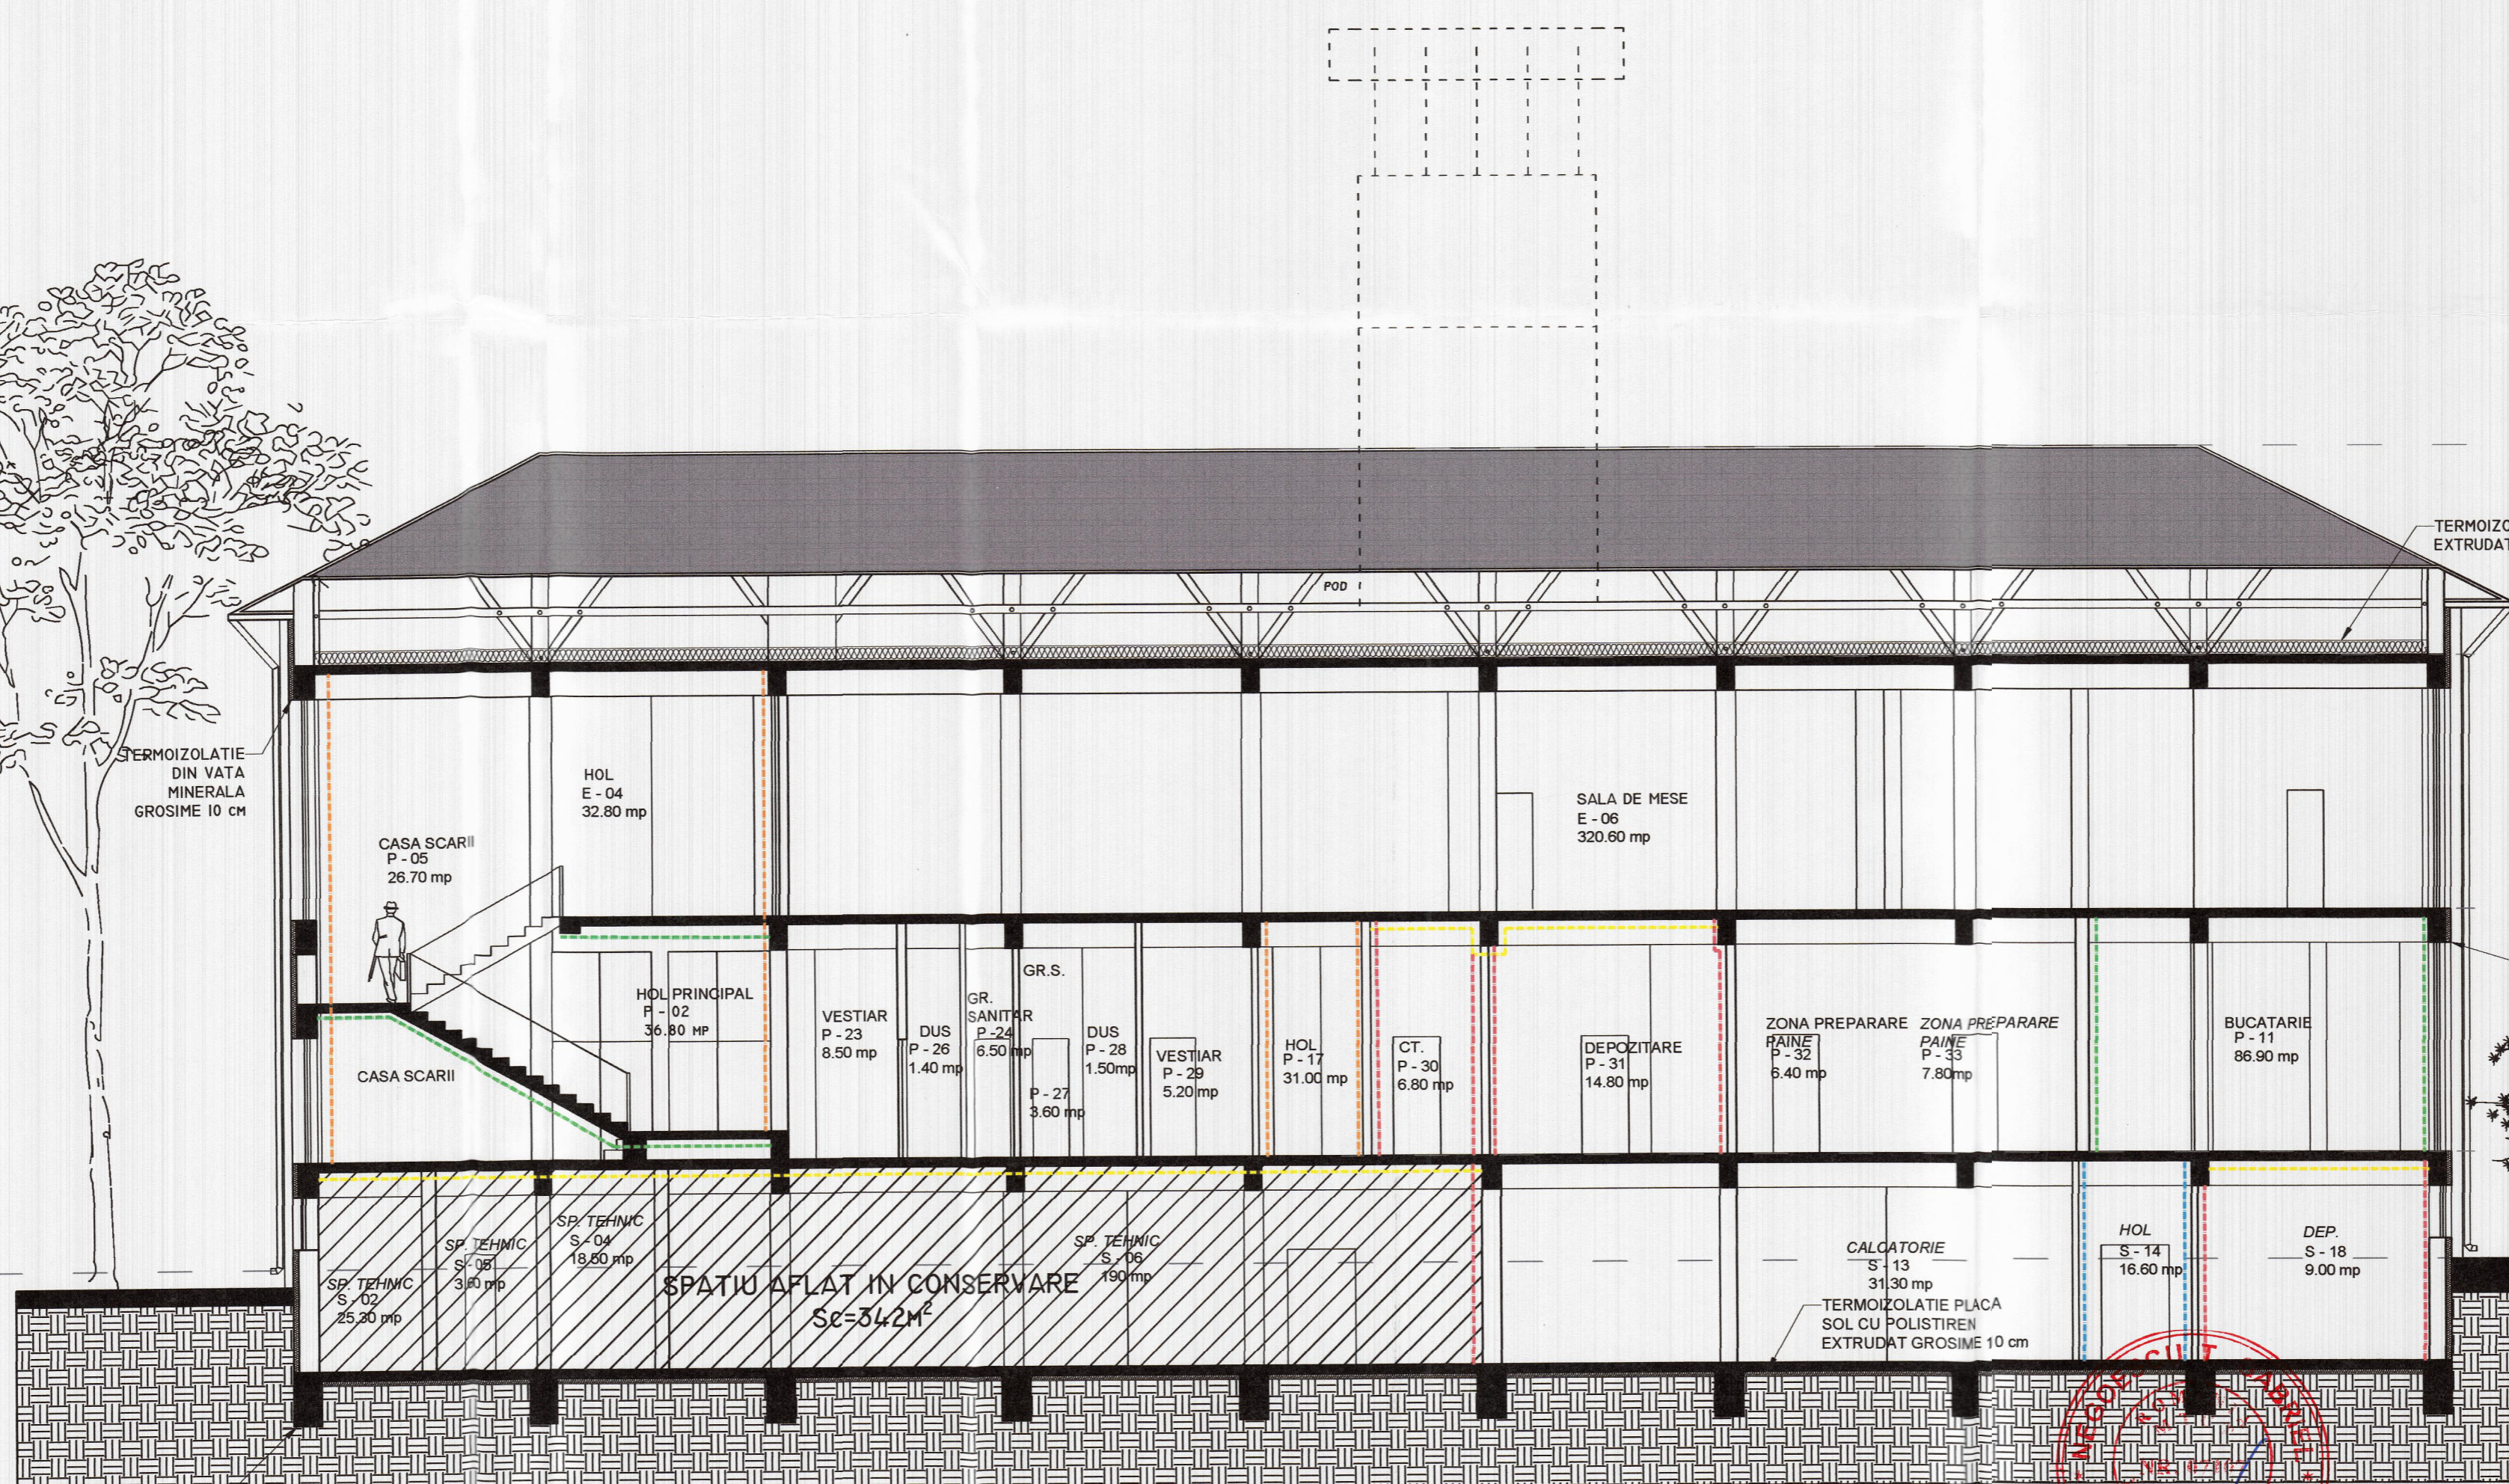
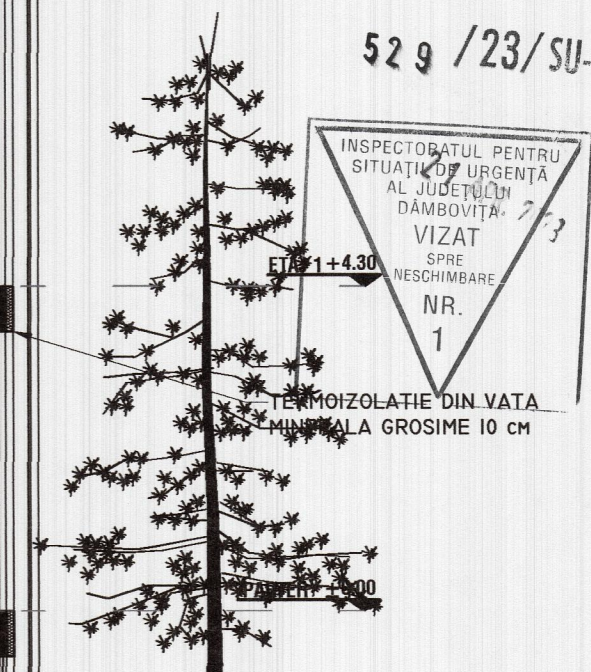


1 2 3 4 5 6 7 8

A B C D E F G H


A B C D E F G H

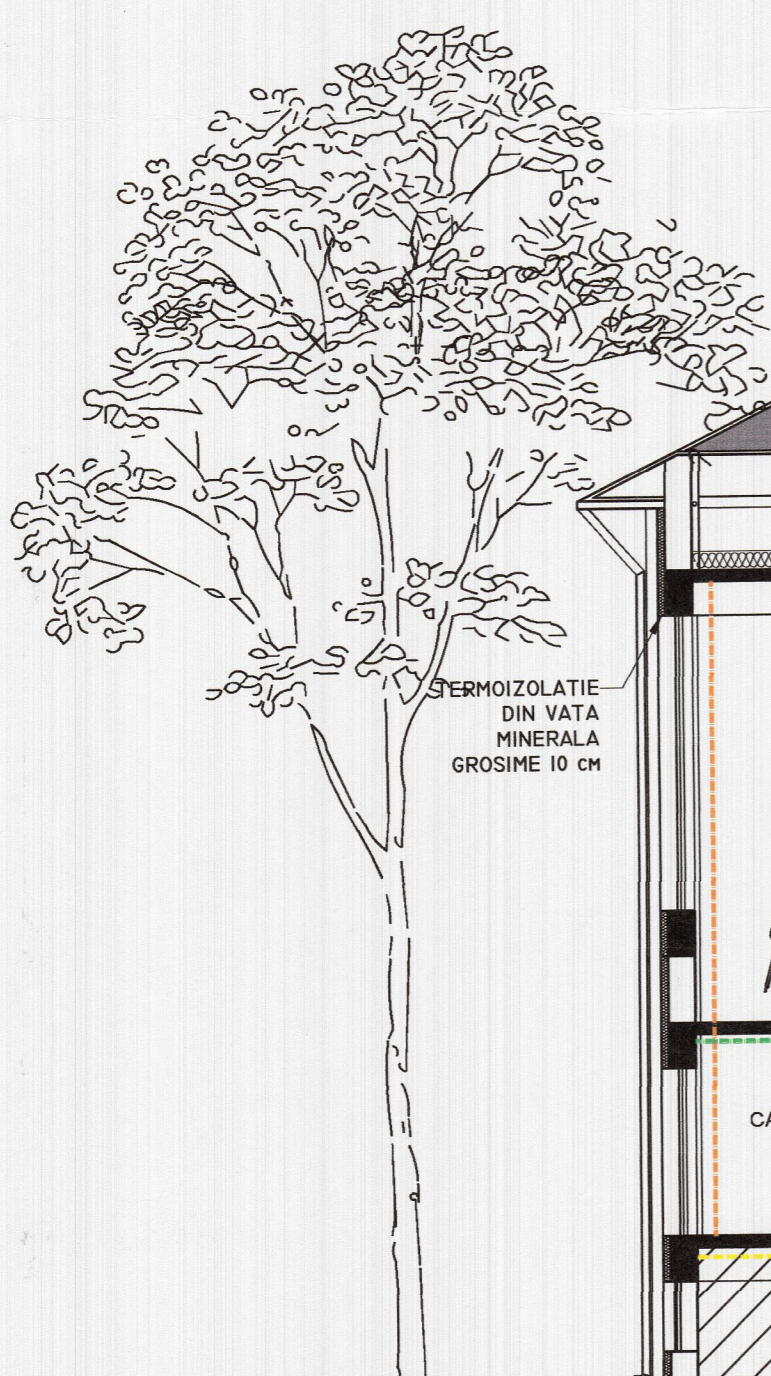

COAMA +12.50

+8.80

529 / 23 / SU-E

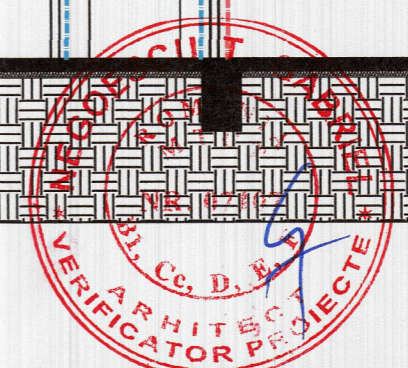

- LEGENDA REZISTENTA LA FOC
- PERETE REZISTENT LA FOC 180'
 - PERETE REZISTENT LA FOC 150'
 - PERETE/PLANSEU REZISTENT LA FOC 120'
 - PERETE REZISTENT LA FOC 90'
 - PERETE REZISTENT LA FOC 60'
 - CALE DE EVACUARE

- LEGENDA
- PERETE ZIDARIE MIN. EI-30'
 - ▨ TERMOIZOLATIE VATA MINERALA / POLISTIREN EXTRUDAT

| | | | |
|--|--|---|--|
| TITLU PROIECT: RENOVAREA ENERGETICA A LICEULUI „VOIEVODUL MIRCEA” DIN TARGOVISTE, JUDEUL DAMBOVITA” CORPURILE C1, C12, C16, C18 | | CATEGORIA DE IMPORTANTA - C - CONF. HG768/1997 | |
| BENEFICIAR: MUNICIPIUL TARGOVISTE | | CLASA DE IMPORTANTA - III - CONF. P.100-1/2013 | |
| ADRESA: B-DUL REGELE CAROL I, NR. 70, MUNICIPIUL TARGOVISTE, JUD. DAMBOVITA | | GRAD DE REZISTENTA LA FOC - II - CONF. P.118/99 | |
| PROIECTANT GENERAL - ARHITECTURA: DOM CONCEPT STUDIO ARHITECTURA S.R.L. | | RISC MARE DE INCENDIU - CONF. P.118/99 | |
| PROIECTANT REZISTENTA: CIV INDUST PROIECT S.R.L. | | PROIECTANT INSTALATII: PROSYS GRUP S.R.L. | |
| Str. Turda, nr. 88, bl. 29A, sector 1, Bucuresti Mail: office@domconcept.ro Telefon: +40 744 259 653 | | Str. Turda, nr. 88, bl. 29A, sector 1, Bucuresti Mail: contact@civ-indust.ro Telefon: +40 724 837 837 | |
| SEF PROIECT: arh. Mihai NICHITA | | DATA: 01.2023 | |
| PROIECTAT: arh. Gabriel COMANESCU | | DENUMIRE PLAN: CORP C 18 - SECTIUNE B-B' - PROPUNERE | |
| DESENAT: arh. Gabriel COMANESCU | | SCARA: SPECIALITATEA: ARHITECTURA | |
| VERIFICAT: arh. Mihai NICHITA | | NR. PROIECT: CIV-DOM-01-2023 | |
| 1:100 | | FAZA: D.A.L.I. | |
| | | REVIZIA: 00 | |
| | | NR. PLANSA: A-76 | |

1 2 3 4 5 6 7 8 A21