


Steren = 1524.00mp
 Sc/ Sd existenta = 280mp
 POT existent = 18.37%
 CUT existent = 0.18
 Sc/ Sd rezultata dupa renovare
 energetica = 290mp
 POT rezultat = 19.02%
 CUT rezultat = 0.19
 Alei carosabile, pietonale, trotuare de
 garda = 221.80mp
 Spatii verzi amenajate = 1022.20mp

Nr. cad. 73705
 teren liber de constructii

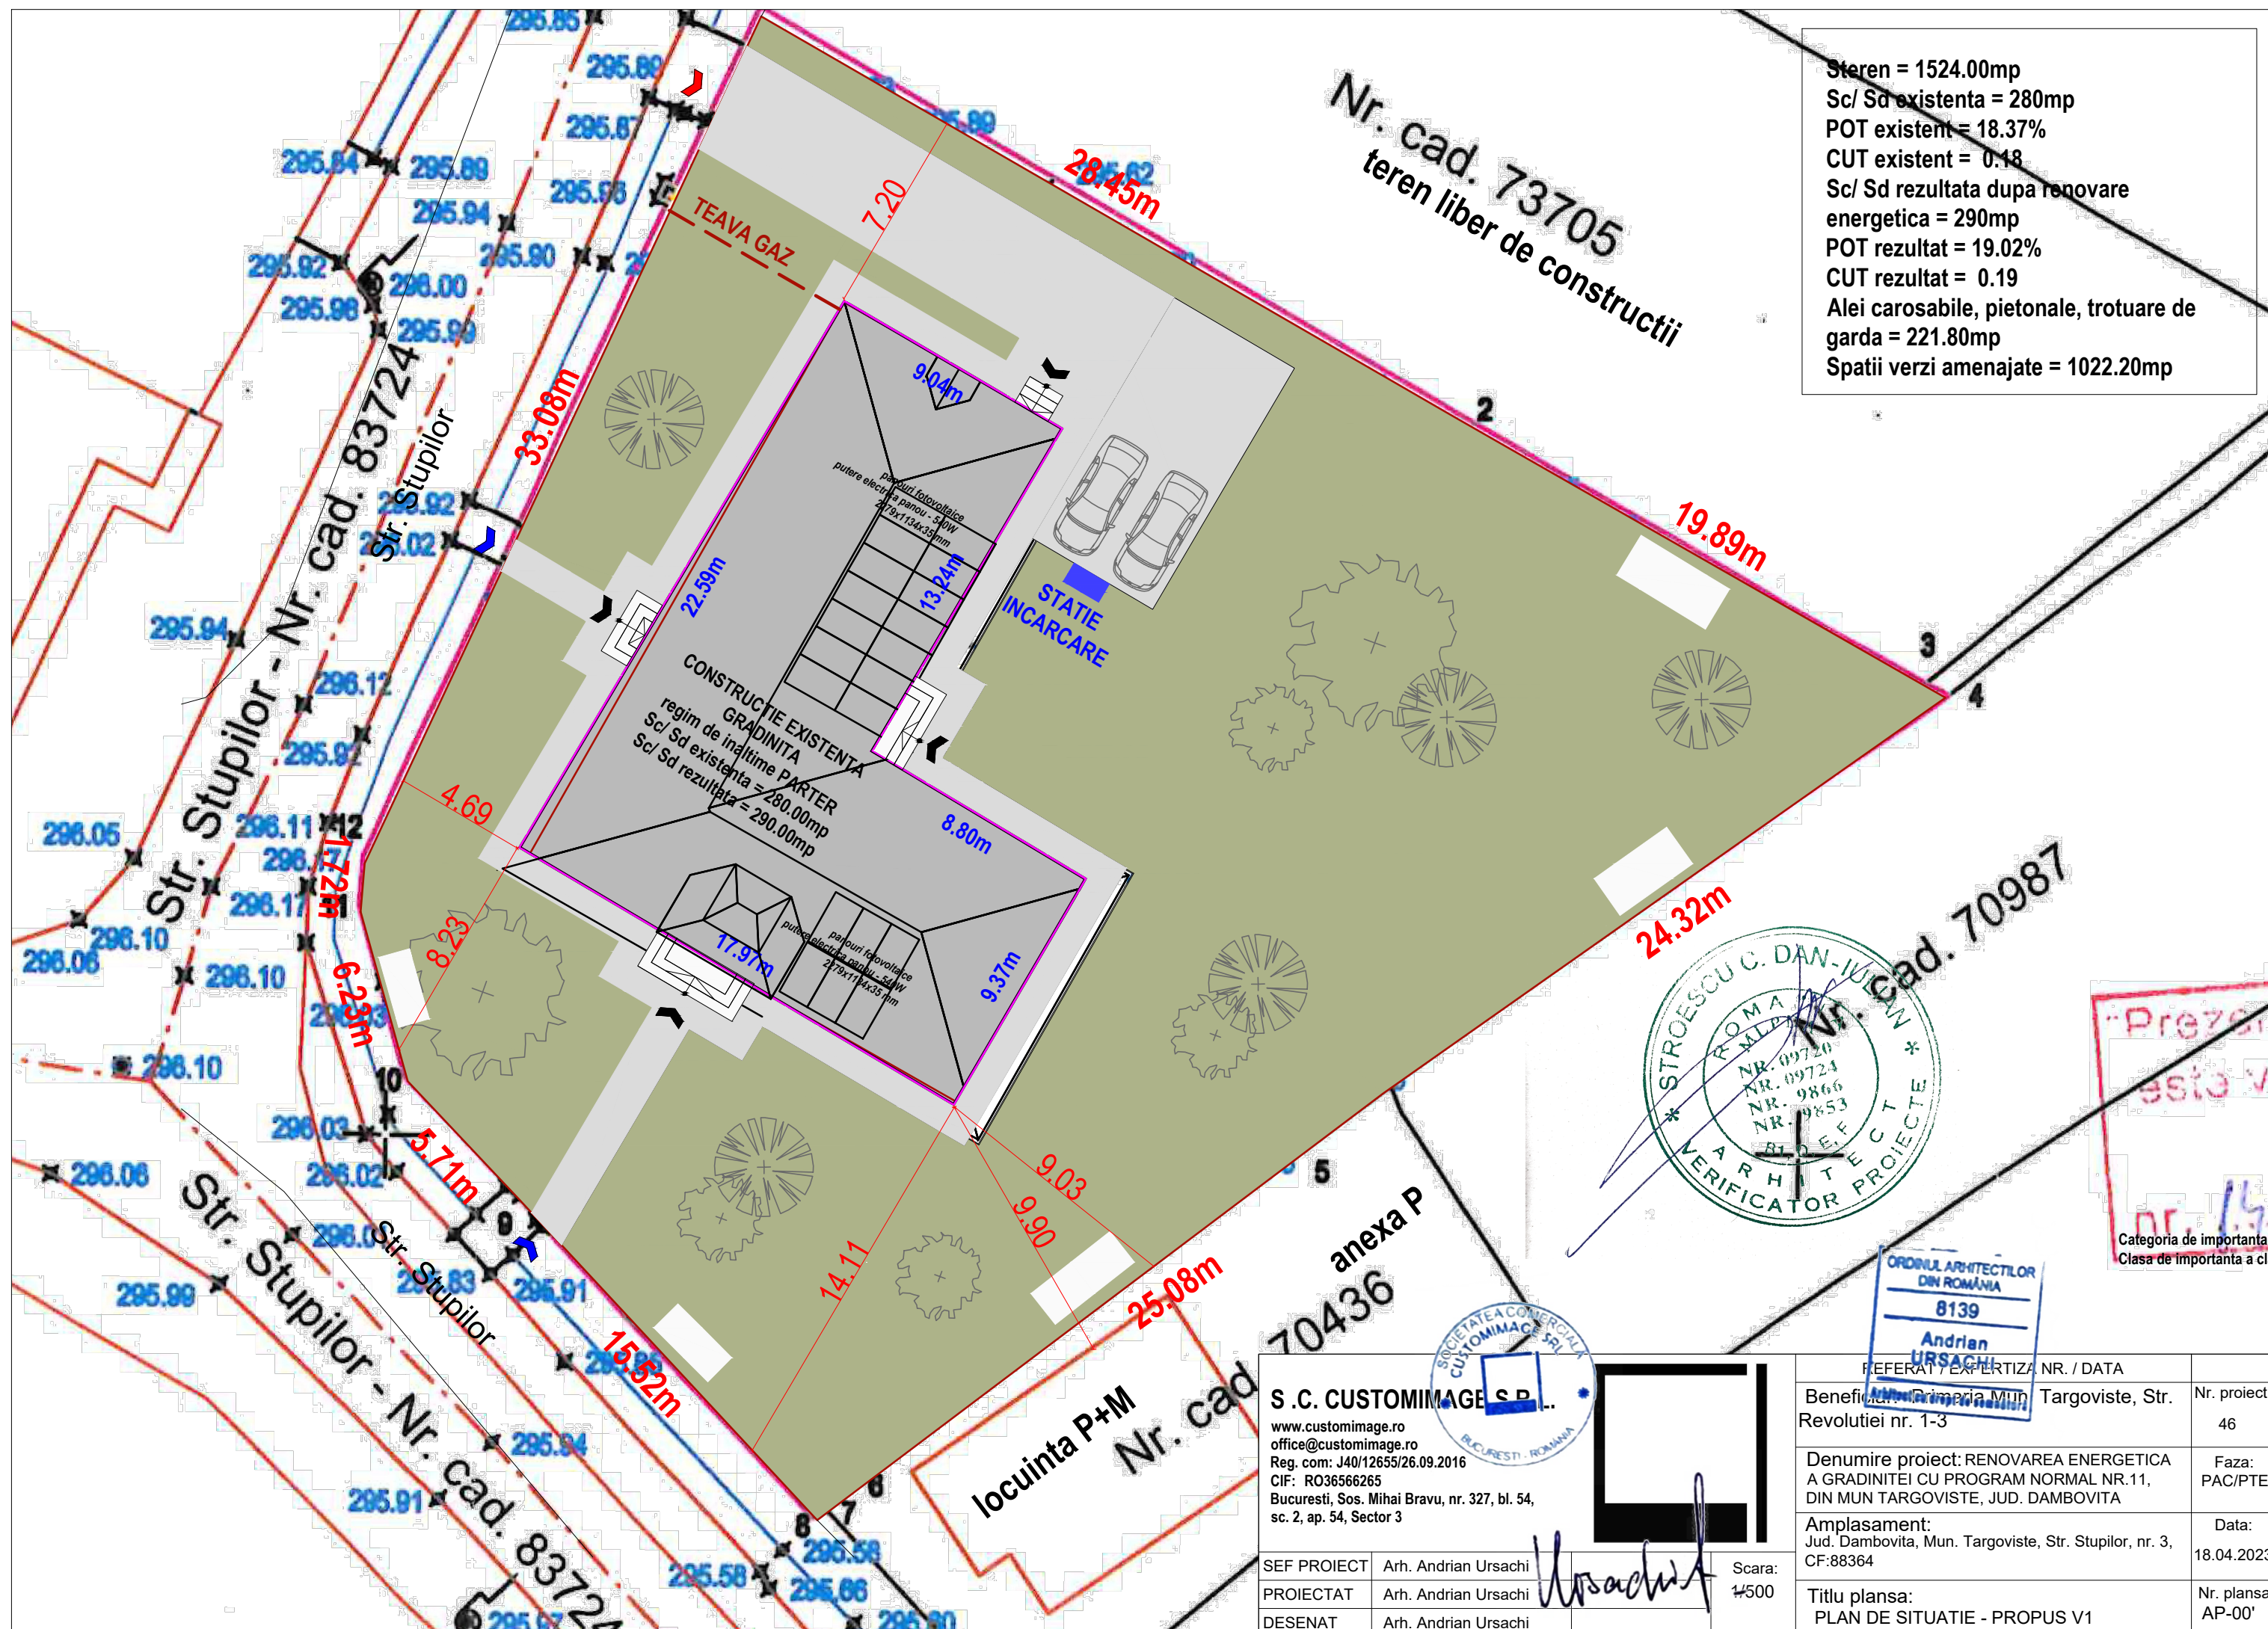

S.C. CUSTOMIMAGE S.P.
 www.customimage.ro
 office@customimage.ro
 Reg. com: J40/12655/26.09.2016
 CIF: RO36566265
 Bucuresti, Sos. Mihai Bravu, nr. 327, bl. 54,
 sc. 2, ap. 54, Sector 3



SEF PROIECT	Arh. Andrian Ursachi
PROIECTAT	Arh. Andrian Ursachi
DESENAT	Arh. Andrian Ursachi

Scara: 1:500

REFERAT / EXPERTIZA NR. / DATA	
Beneficiar: Primaria Municipality Targoviste, Str. Revolutiei nr. 1-3	Nr. proiect: 46
Denumire proiect: RENOVAREA ENERGETICA A GRADINITEI CU PROGRAM NORMAL NR.11, DIN MUN TARGOVISTE, JUD. DAMBOVITA	Faza: PAC/PTE
Amplasament: Jud. Dambovita, Mun. Targoviste, Str. Stupilor, nr. 3, CF:88364	Data: 18.04.2023
Titlu plansa: PLAN DE SITUATIE - PROPUS V1	Nr. plansa: AP-00'

Categoria de importanta a
 Clasa de importanta a cla