


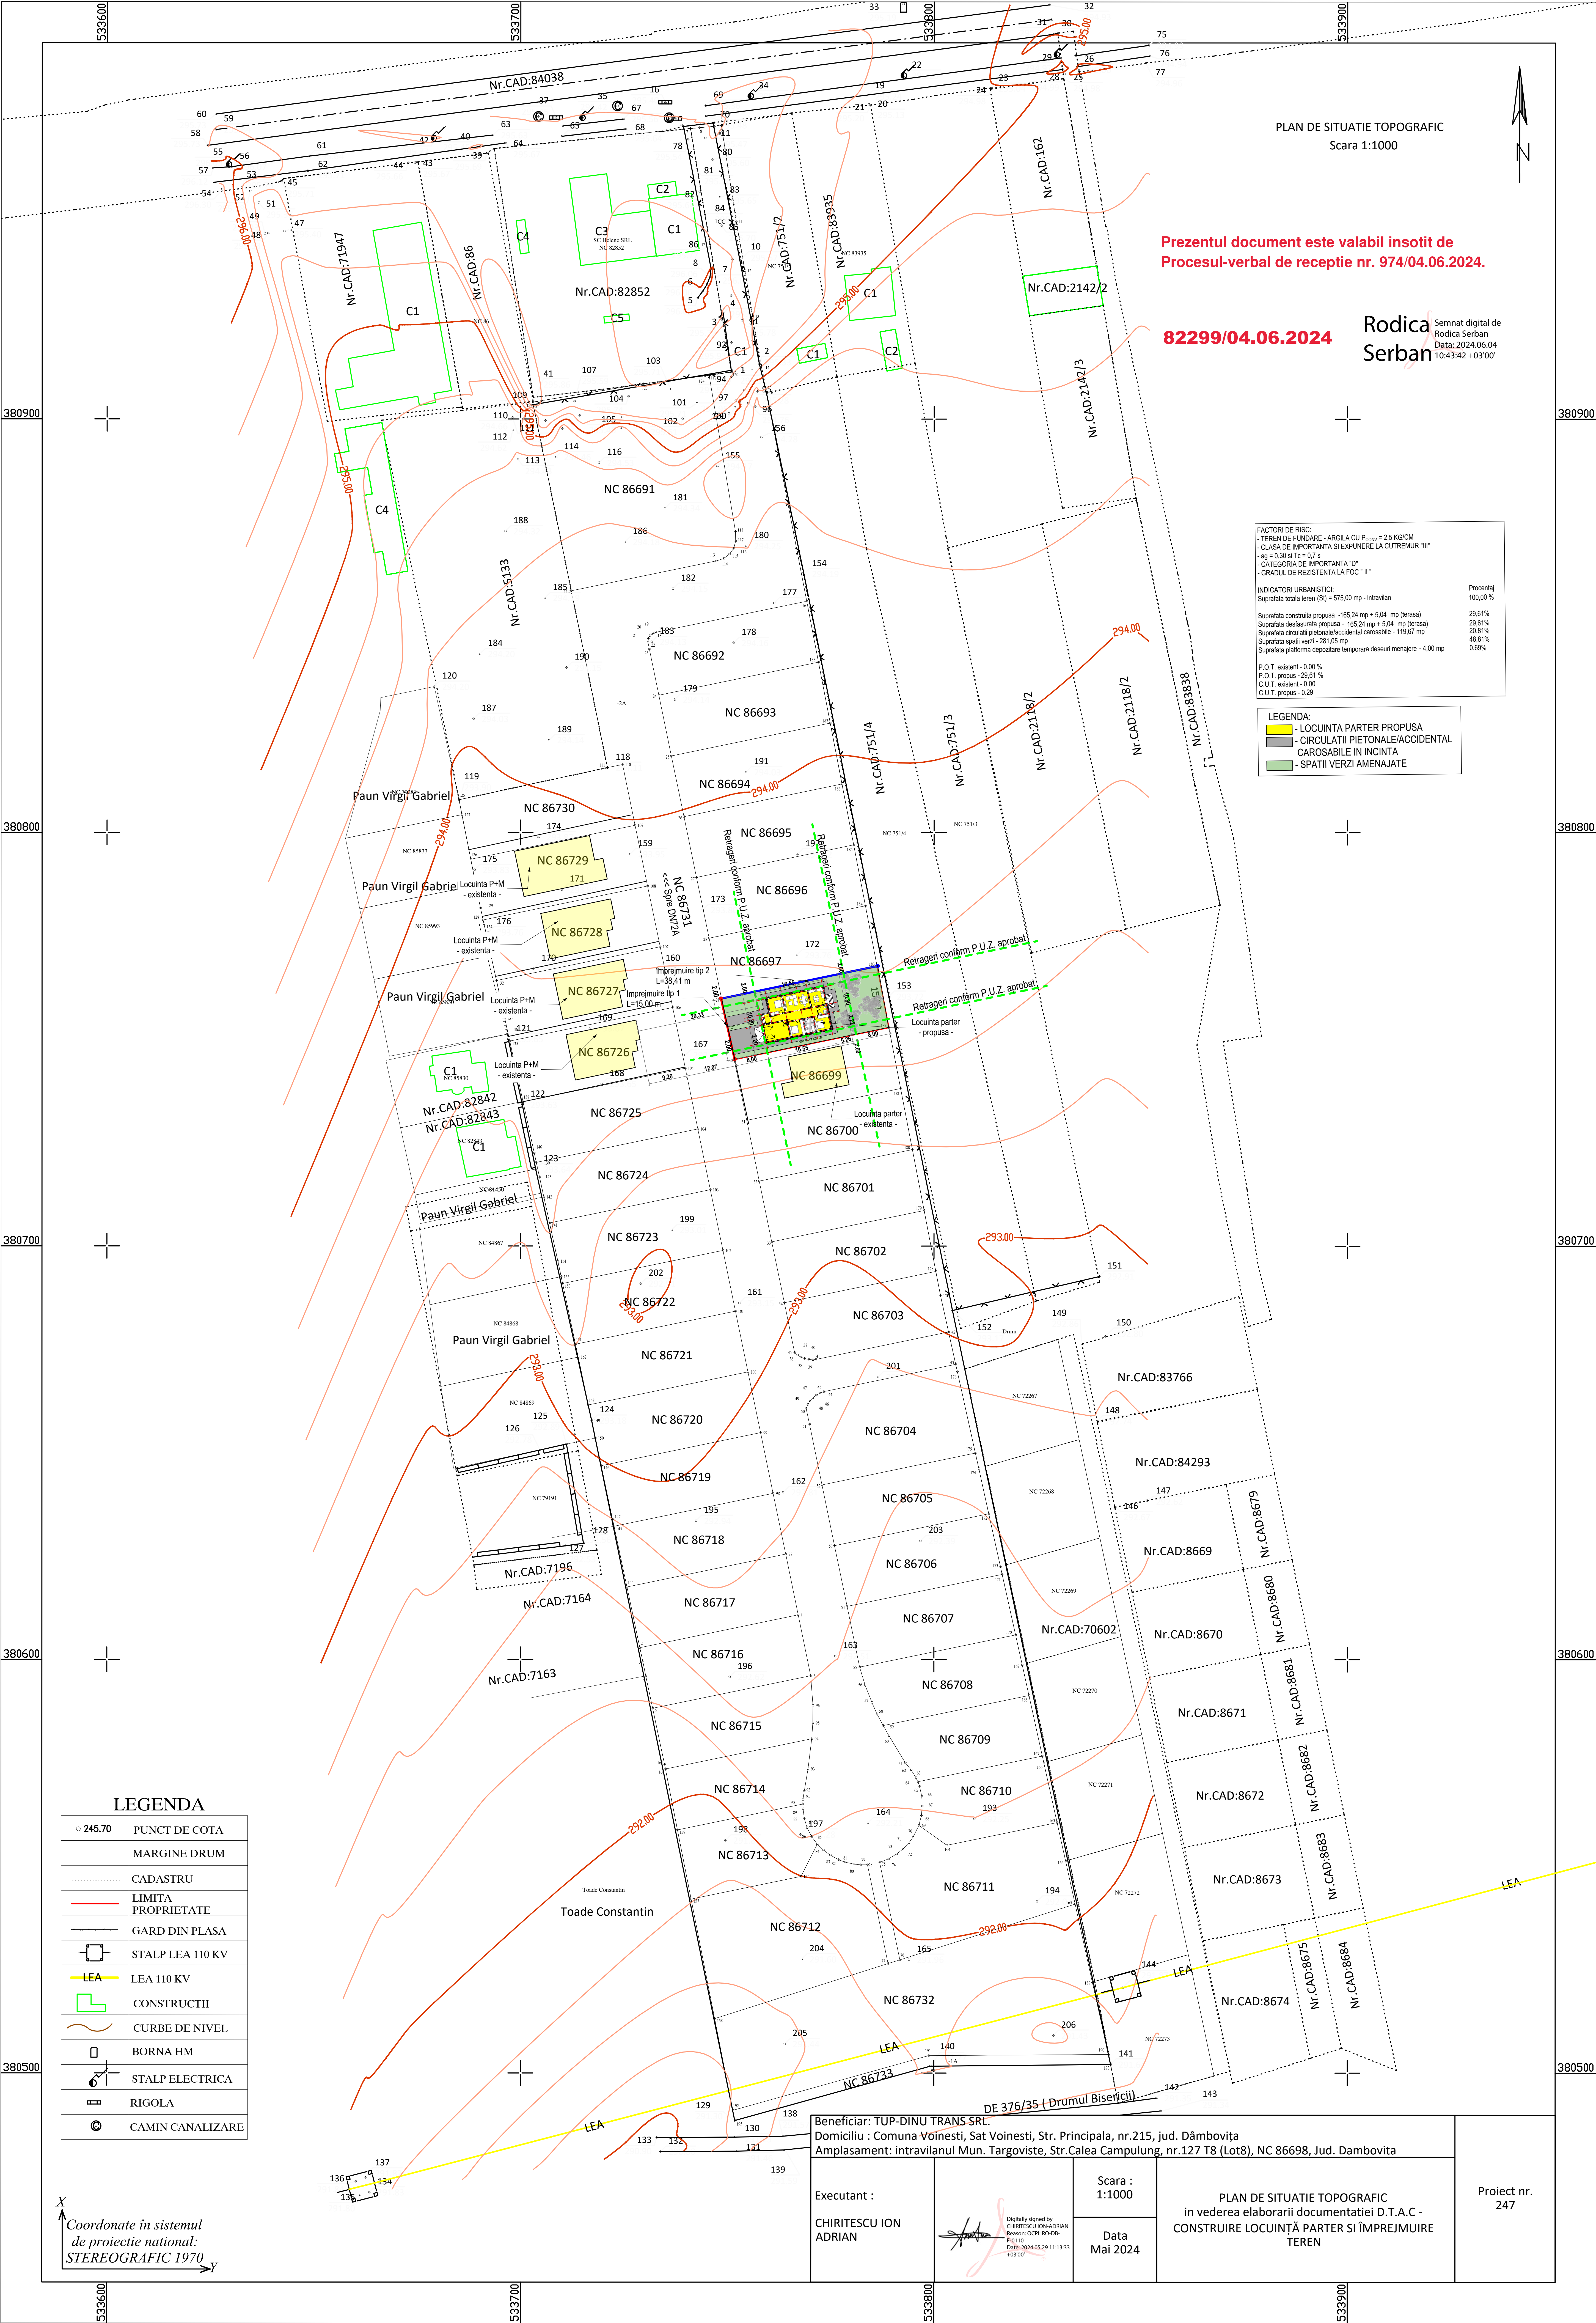

PLAN DE SITUATIE TOPOGRAFIC
Scara 1:1000

Prezentul document este valabil insotit de
Procesul-verbal de receptie nr. 974/04.06.2024.

82299/04.06.2024

Rodica Serban
Semnat digital de
Rodica Serban
Data: 2024.06.04
10:43:42 +03'00'

INDICATORI URBANISTICI:	
Suprafata totala teren (St) = 575,00 mp - intravilan	100,00 %
Suprafata constructiilor propuse = 165,24 mp + 5,04 mp (terasa)	28,61%
Suprafata desfasurata propusa = 165,24 mp + 5,04 mp (terasa)	28,61%
Suprafata circulatiei pietonale/accidentale carosabile = 119,67 mp	20,81%
Suprafata spatiu verde = 281,05 mp	48,87%
Suprafata platforma depozitare temporara deseurilor menajere = 4,00 mp	0,69%
P.O.T. existent = 0,00 %	
P.O.T. propus = 29,61 %	
C.U.T. existent = 0,00	
C.U.T. propus = 0,29	

LEGENDA:	
	- LOCUINTA PARTER PROPUSA
	- CIRCULATII PIETONALE/ACCIDENTAL
	- CAROSABILE IN INCINTA
	- SPATII VERZI AMENAJATE

LEGENDA

○ 245.70	PUNCT DE COTA
—	MARGINE DRUM
.....	CADASTRU
—	LIMITA PROPRIETATE
—	GARD DIN PLASA
□	STALP LEA 110 KV
—	LEA 110 KV
□	CONSTRUCTII
—	CURBE DE NIVEL
□	BORNA HM
—	STALP ELECTRICA
—	RIGOLA
—	CAMIN CANALIZARE




Coordonate in sistemul
de proiectie national:
STEREOGRAFIC 1970

Beneficiar: TUP-DINU TRANS SRL. Domiciliu : Comuna Voinesti, Sat Voinesti, Str. Principala, nr.215, jud. Dâmbovița Amplasament: intravilanul Mun. Targoviste, Str.Calea Campulung, nr.127 T8 (Lot8), NC 86698, Jud. Dambovita	
Executant : CHIRITESCU ION ADRIAN	Scara : 1:1000 Data Mai 2024
PLAN DE SITUATIE TOPOGRAFIC in vederea elaborarii documentatiei D.T.A.C - CONSTRUIRE LOCUINTA PARTER SI ÎMPREJMUIRE TEREN	
Proiect nr. 247	

S.C. ATELIER22' SRL.		CONSTRUIRE LOCUINTA PARTER SI ÎMPREJMUIRE TEREN		PR.NR. 7/2024 FAZA D.T.A.C.	
TARGOVISTE, Calea Campulung nr. 6A, parter Judetul DAMBOVITA C.I.F. RO17743840, J151737/2005		Amplasament Locuinta Parter si Împrejmuire Teren Nr.127 T8 (Lot8), Judetul Dambovita		Beneficiar: S.C. TUP-DINU TRANS S.R.L.	
Self proiectat	Arh. Simina Fireteanu	scara	1:500	ARHITECTURA	
Proiectat	Arh. Simina Fireteanu	data	03.2024	PLAN DE SITUATIE	
Desenat	Arh. Simina Fireteanu				
Verificat	Arh. Simina Fireteanu				


VEDERI PERSPE

SCARA

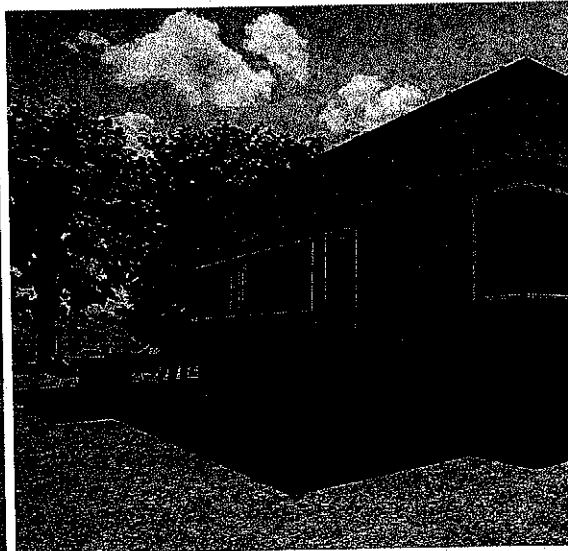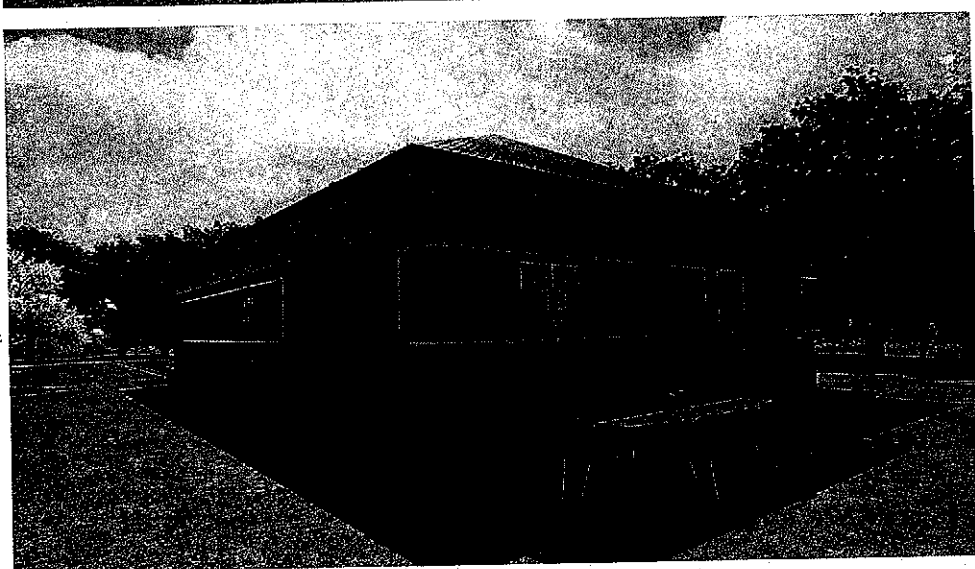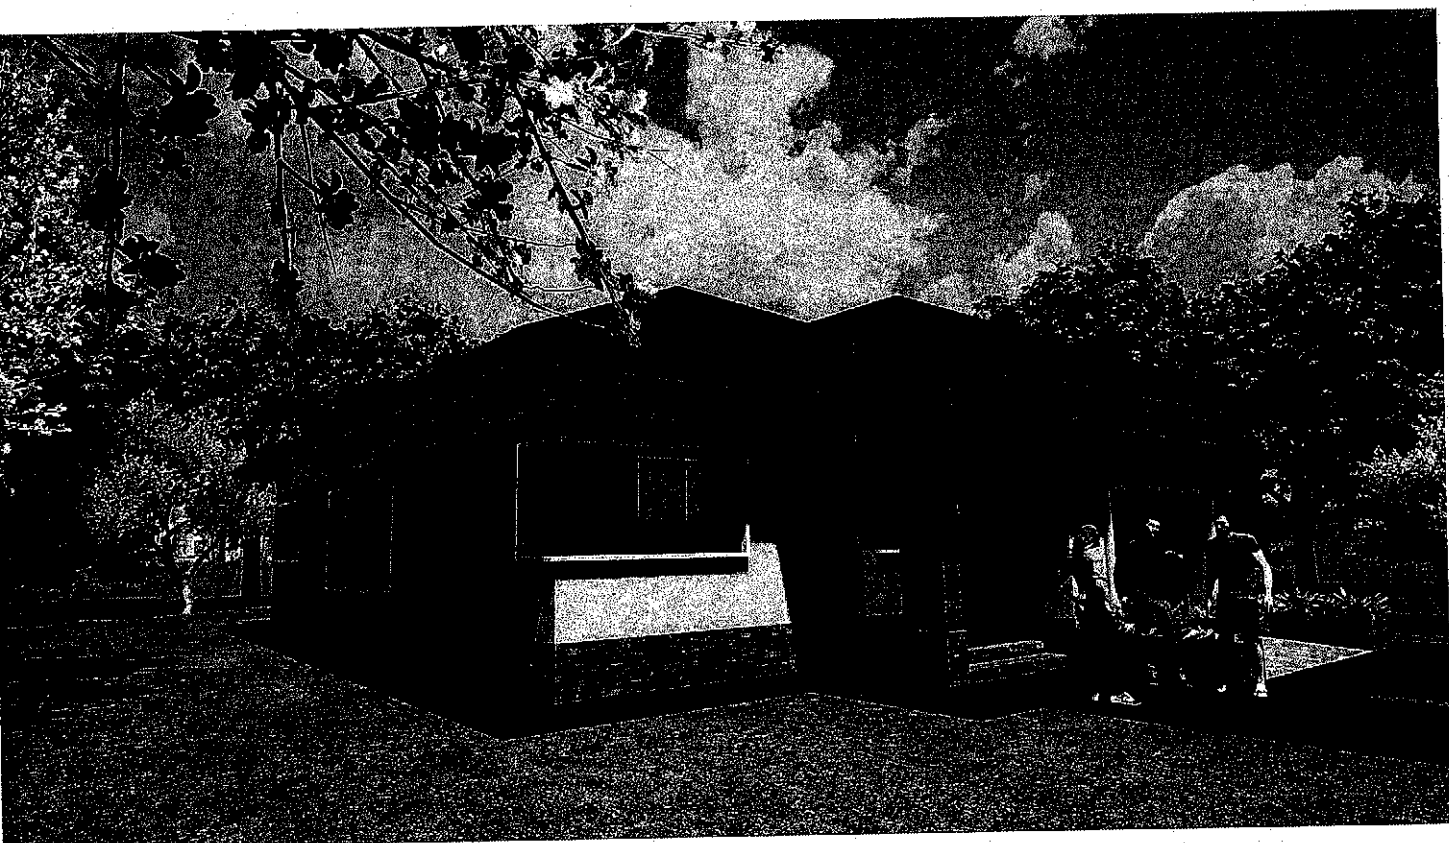

PERSPECTIVA

SCARA

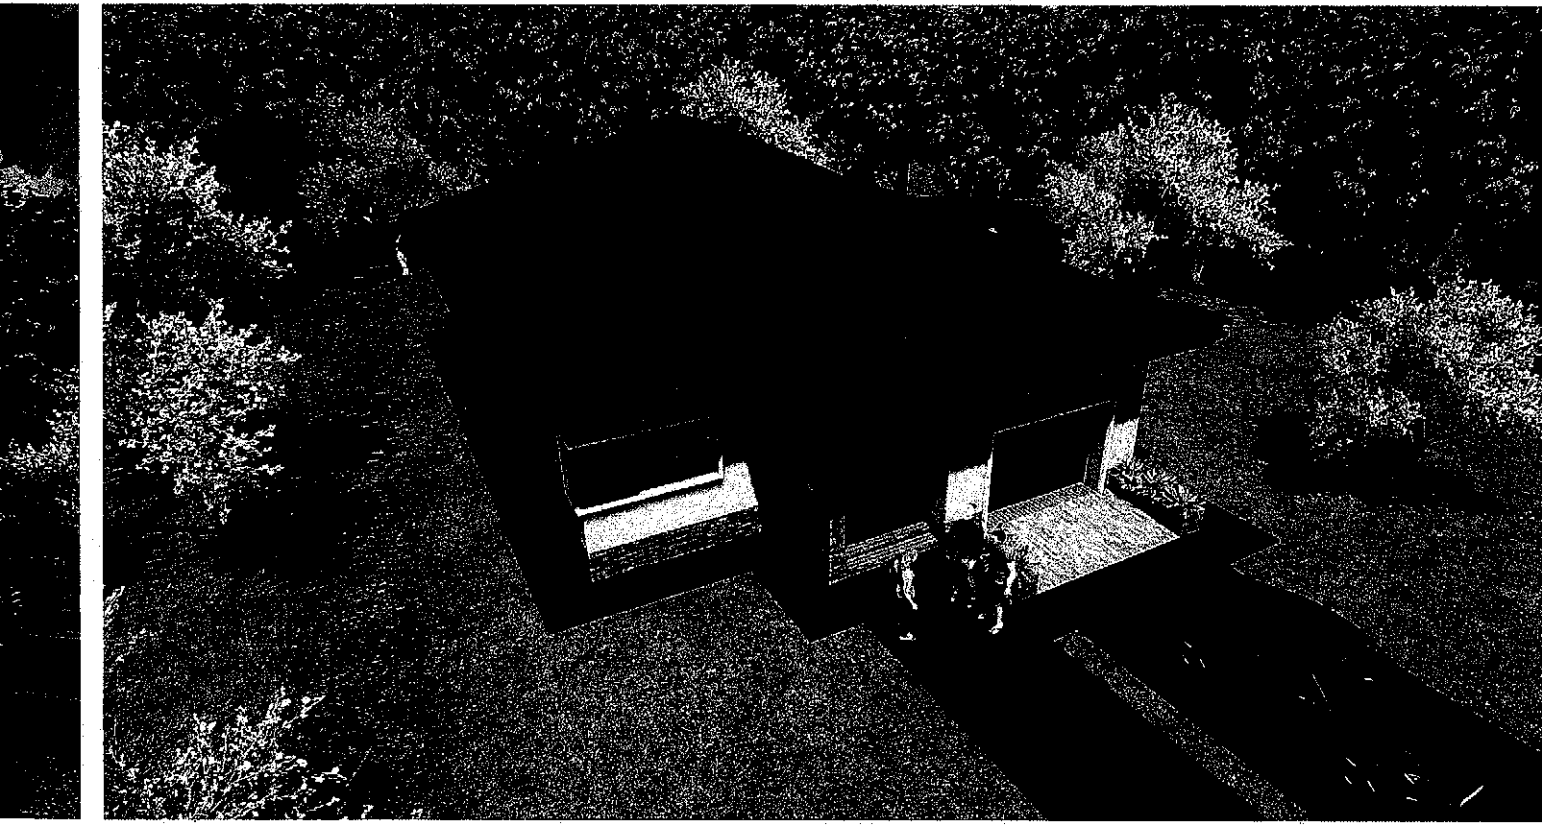

S.C. „ATELIER22” S.R.L. TARGOVISTE , Calea Campulung ,nr. 6A , parter Judetul DAMBOVITA C.I.F. RO17743840 , J15/737/2005		Clasa de importanta: IV Categorie de importanta: D	
Sef proiect Arh. Simina Fireteanu		CONSTRUIRE LOCUINTA PARTER SI IMPREJMUIRE TEREN	
Proiectat Arh. Simina Fireteanu		Amplasament: Municipiul TARGOVISTE, Calea CAMPULUNG, Nr.127 T8 (LOT8), Judetul Dambovita	
Desenat Arh. Simina Fireteanu		Beneficiari: S.C. TUP-DINU TRANS S.R.L.	
Verificat Arh. Simina Fireteanu		scara ARHITECTURA	
		VEDERI PERSPECTIVA	
		data 03.2024	
		Plansa A10	

VIZAT SPRE NESCINDARE
Anexa la autorizatia de construire
Nr. 127 T8 (LOT8), Judetul Dambovita
Arhitect: 2024

Ordnul Arhitectilor din Romania
461

Simina Fireteanu