


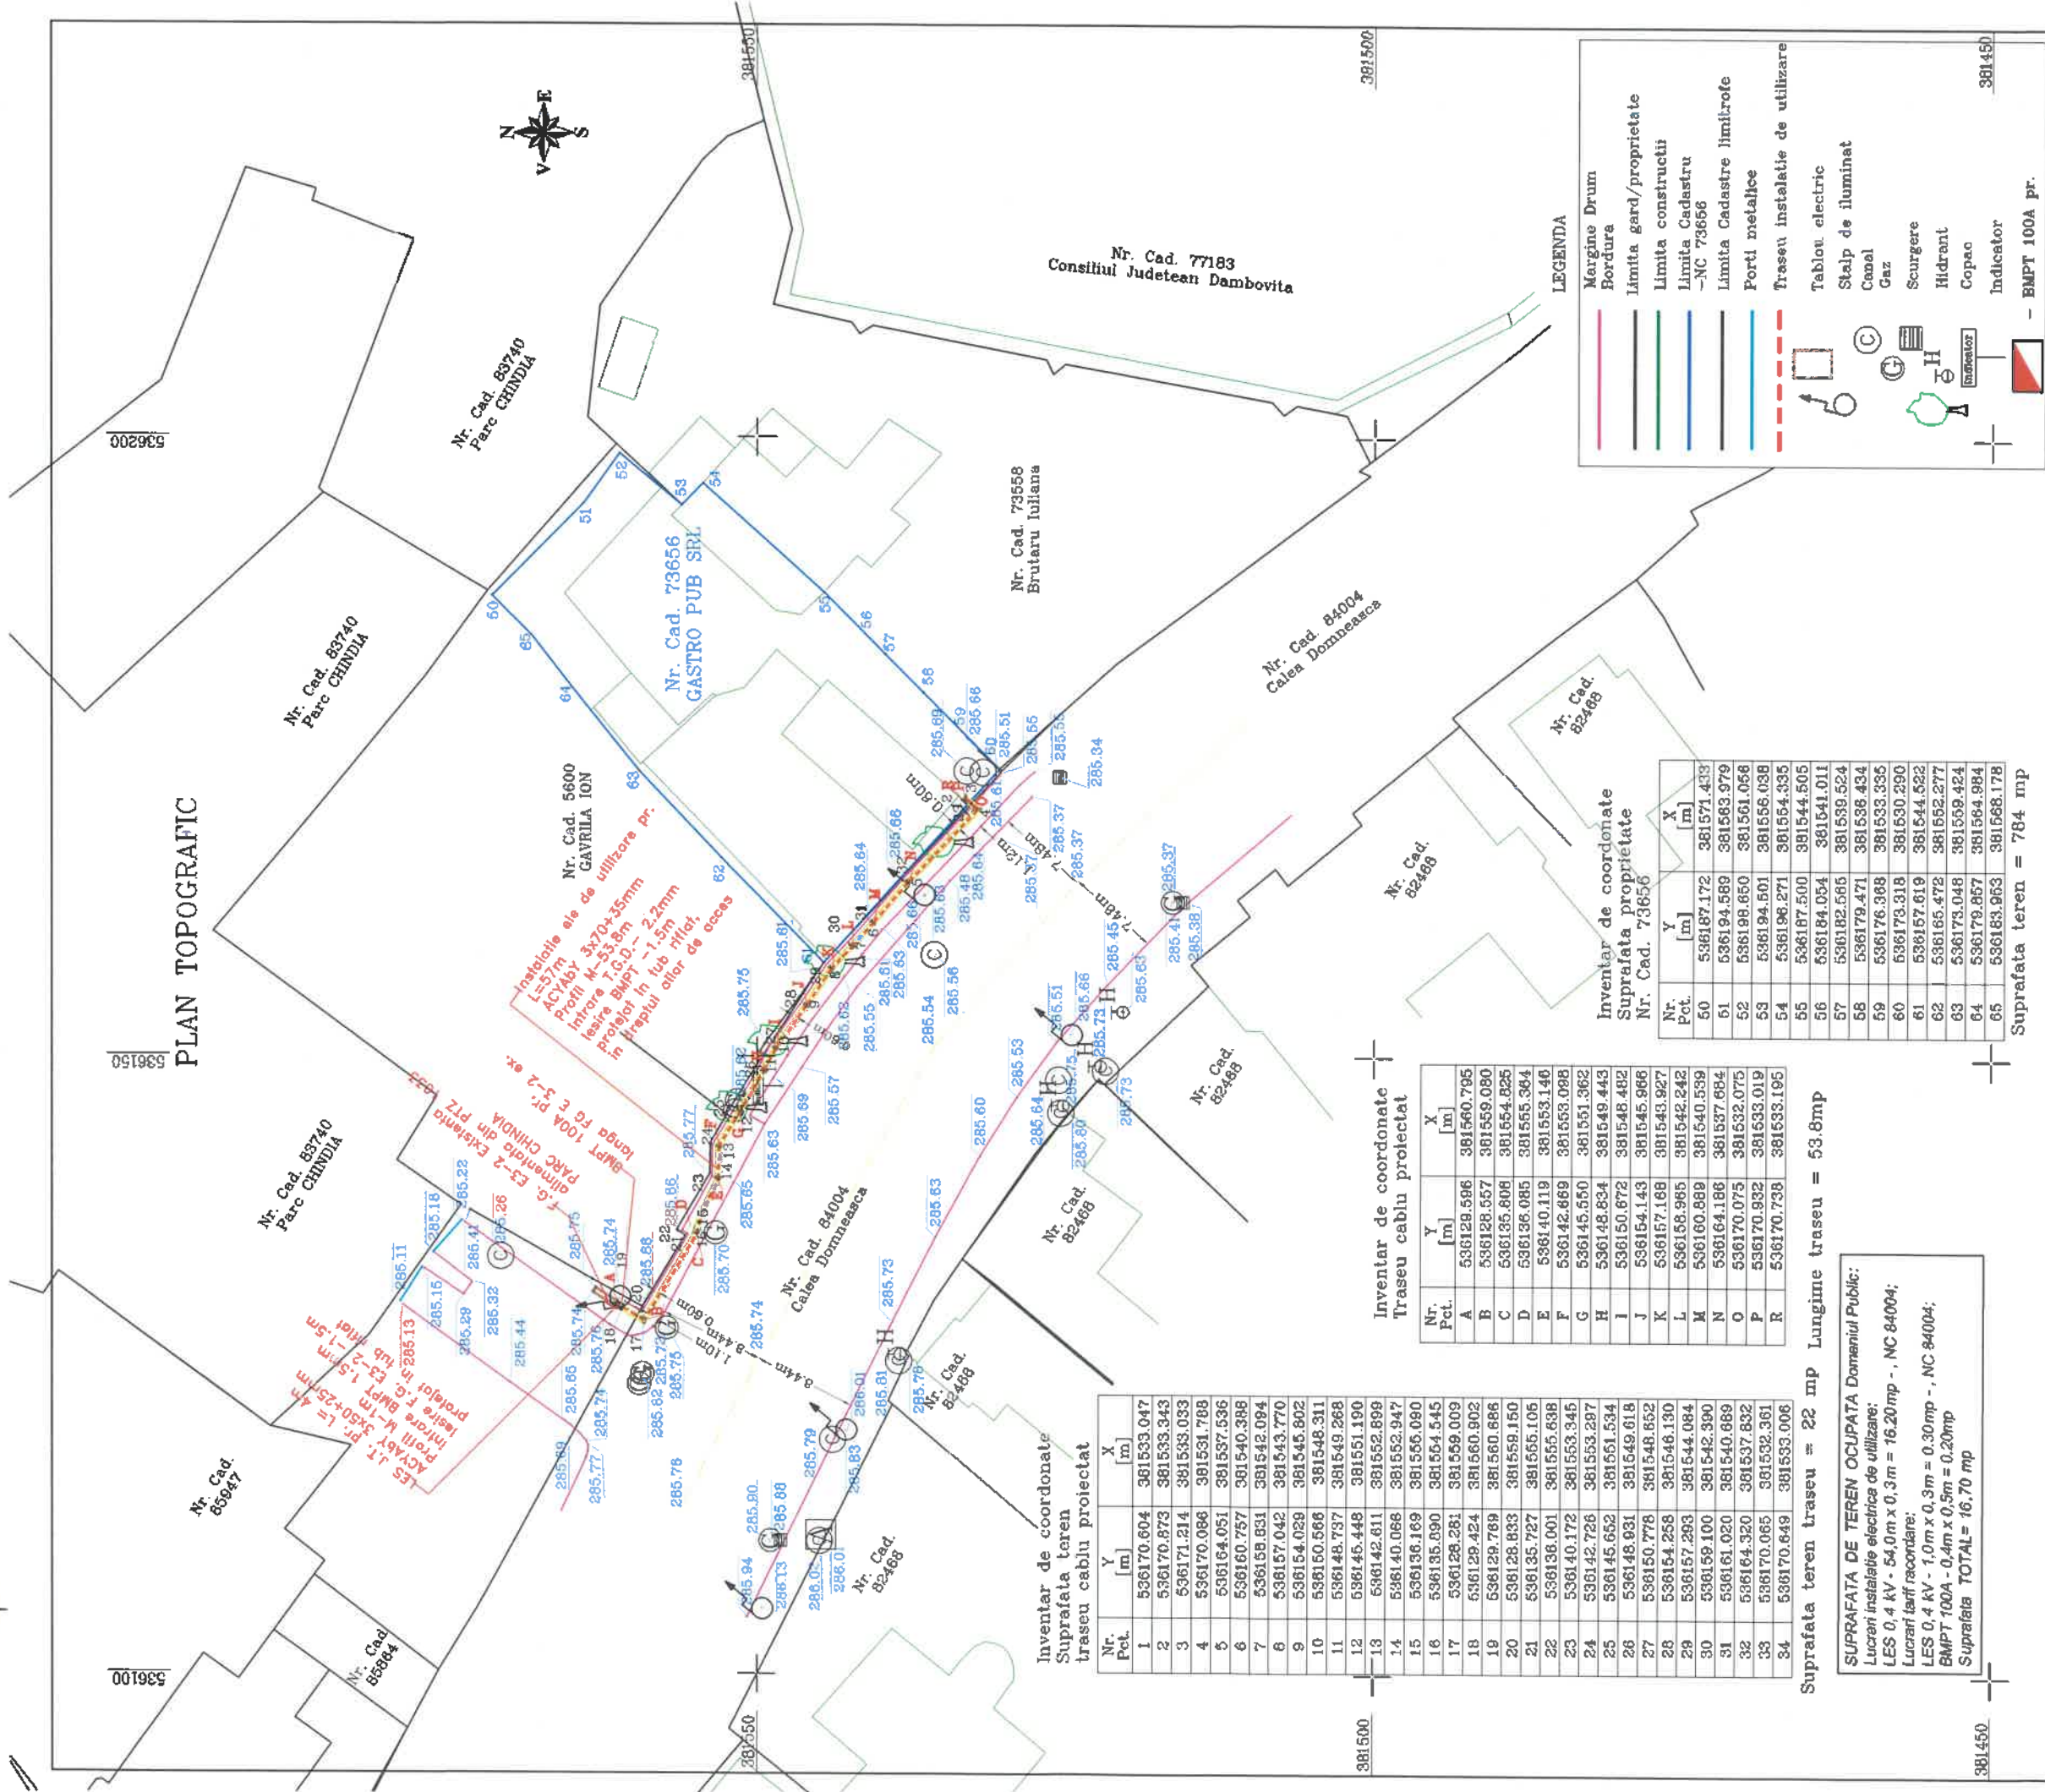

# PLAN TOPOGRAFIC



**LEGENDA**

- Margine Drum
- Bordura
- Limita gard/propietate
- Limita constructii
- Limita Cadastru -NC 73656
- Limita Cadastru limitrofe
- Porti metalice
- Traseu instalatie de utilizare
- Tablou electric
- Stalp de iluminat
- Canal
- Gaz
- Scurgere
- Hidrant
- Copac
- Indicator

**Inventar de coordonate Suprafata proprietate Nr. Cad. 73656**

Nr. Pct.	Y [m]	X [m]
50	536187.172	381571.439
51	536194.989	381563.979
52	536198.850	381561.066
53	536194.501	381556.038
54	536196.271	381554.335
55	536187.500	381544.505
56	536184.054	381541.011
57	536182.565	381539.524
58	536179.471	381536.434
59	536176.988	381533.335
60	536179.318	381530.290
61	536157.619	381544.522
62	536165.472	381552.277
63	536173.048	381559.424
64	536179.857	381564.984
65	536163.953	381568.178

**Inventar de coordonate Traseu cablu protecat**

Nr. Pct.	Y [m]	X [m]
A	536129.596	381560.795
B	536128.557	381559.090
C	536135.808	381554.825
D	536136.085	381555.364
E	536140.119	381553.146
F	536142.669	381553.098
G	536145.550	381551.362
H	536148.834	381549.443
I	536150.672	381548.452
J	536154.143	381545.966
K	536157.188	381543.927
L	536158.985	381542.242
M	536160.889	381540.539
N	536164.198	381537.884
O	536170.075	381532.075
P	536170.932	381533.019
R	536170.738	381533.195

Suprafata teren traseu = 22 mp Lungime traseu = 53.8mp

**SUPRAFATA DE TEREN OCUPATA Domeniul Public:**  
 Lucrari instalatie electrica de utilizare:  
 LES 0,4 KV - 54,0m x 0,3m = 16,20mp - , NC 84004;  
 Lucrari tarzi racordare:  
 LES 0,4 KV - 1,0m x 0,3m = 0,30mp - , NC 84004;  
 BMPT 100A - 0,4m x 0,5m = 0,20mp  
 Suprafata TOTAL = 16,70 mp

**Inventar de coordonate Suprafata teren proiectat**

Nr. Pct.	Y [m]	X [m]
1	536170.604	381533.047
2	536170.873	381533.343
3	536171.214	381533.033
4	536170.086	381531.788
5	536164.051	381537.536
6	536160.757	381540.388
7	536159.531	381542.094
8	536157.042	381543.770
9	536154.029	381545.802
10	536150.566	381548.311
11	536148.737	381549.268
12	536145.448	381551.190
13	536142.611	381552.899
14	536140.068	381552.947
15	536136.169	381555.090
16	536135.890	381554.545
17	536128.281	381559.009
18	536129.424	381560.902
19	536129.769	381560.888
20	536128.833	381559.150
21	536135.727	381555.105
22	536136.001	381555.638
23	536140.172	381553.345
24	536142.726	381553.287
25	536145.652	381551.534
26	536148.931	381549.618
27	536150.778	381548.652
28	536154.256	381546.130
29	536157.293	381544.084
30	536159.100	381542.390
31	536161.020	381540.669
32	536164.320	381537.832
33	536170.065	381532.361
34	536170.649	381533.006

O.C.P.I. DAMBOVITA  
 Receptionat :

Prezentul document receptionat este valabil insovit de procesul verbal de receptie nr. 1418 din 18.11.2025 157386/18.11.2025

Gabriel Clipea  
 Digitally signed by Gabriel Clipea  
 Date: 2025.11.18 16:45:42+02'00'


<b>EXECUTANT</b> S.C. LUF-CAD S.R.L. Aut.R0-B-J, Nr.1978 TARGOVISTE	<b>PLANSĂ</b> 1	<b>BENEFICIAR</b> SC GASTRO PUB SRL	<b>PROIECT</b> Alimentare cu energie electrica a locului de consum permanent si realizare instalatie electrica de utilizare, restaurant si terasa GASTRO PUB SRL
<b>MASURAI</b> Ing. MINCIUNESCU D.		<b>LOCATIE</b> MUL. TARGOVISTE CALEA DOMNEASCA, Nr. 177 Nr.Cad. 73656 Jud. Dambovita	<b>SCALA</b> 1:500 <b>SISTEMA DE COORDONATE</b> STEREOGRAFIC 1970 <b>SISTEMA DE DEJUCHE</b> MAREA NEAGRA
<b>DESENAT</b> Ing. CRISTEA E.L.			<b>Nr. Des.</b> 1213
<b>VERIFICAT</b> Ing. CRISTEA E.L.			
<b>AMPLASAT</b> Ing. CRISTEA E.L.			

536100

536150

536200

# PLAN TOPOGRAFIC

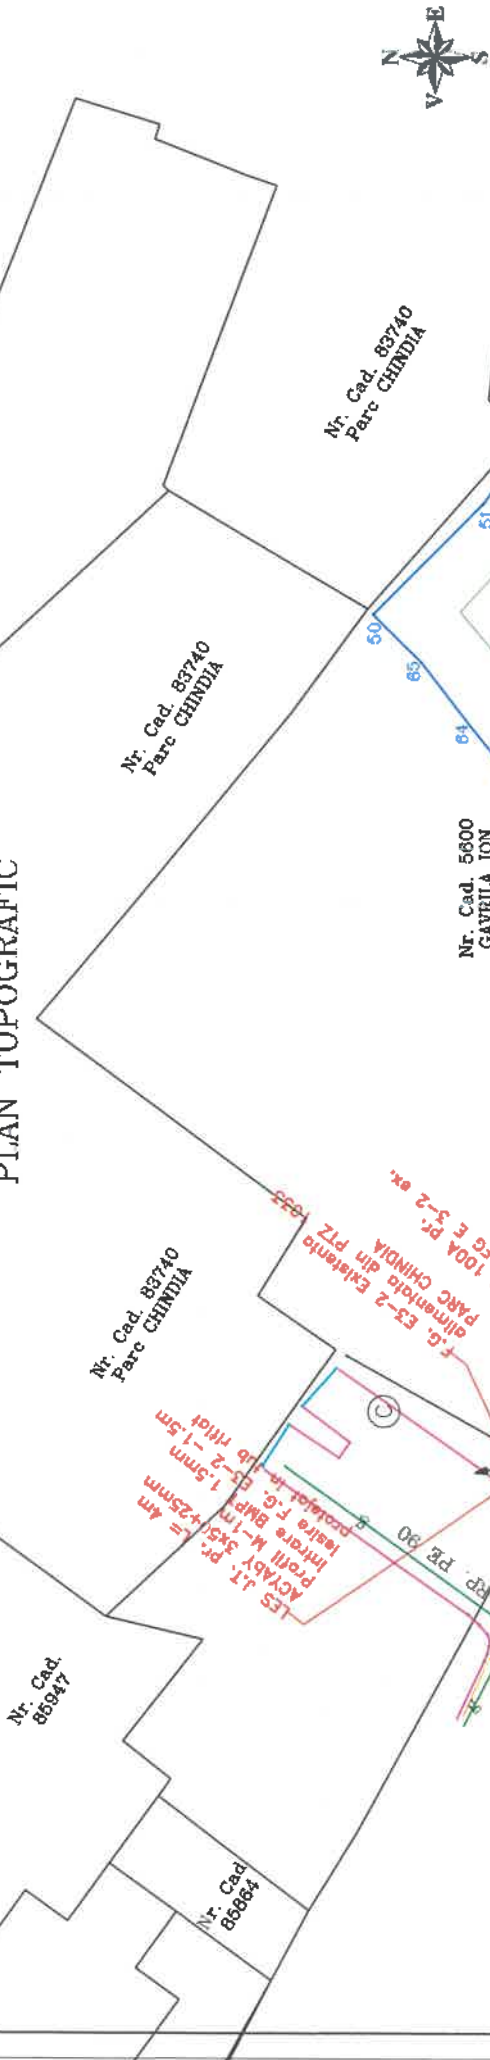

Nr. Cad. 86947

Nr. Cad. 85740  
Parc CHINDIA

Nr. Cad. 85740  
Parc CHINDIA

Nr. Cad. 83740  
Parc CHINDIA

Nr. Cad. 5600  
GAVRILA ION

Nr. Cad. 73656  
GASTRO PUB SRL

Nr. Cad. 73558  
Brutaru Iuliana

Nr. Cad. 77183  
Consiliul Judetean Dambovita

Nr. Cad. 84004  
Calea Domneasca

Nr. Cad. 82468

Nr. Cad. 82468

381500

381500

### Inventar de coordonate Suprafata teren traseu cablu proiectat

Nr. Pct.	Y [m]	X [m]
1	536170.604	381533.047
2	536170.673	381533.343
3	536171.214	381533.033
4	536170.086	381531.788
5	536164.051	381537.536
6	536160.757	381540.388
7	536158.831	381542.094
8	536157.042	381543.770
9	536154.029	381545.802
10	536150.566	381548.311
11	536148.737	381549.268
12	536145.446	381551.190
13	536142.611	381552.899
14	536140.066	381552.947
15	536136.169	381555.090
16	536135.890	381554.545
17	536128.281	381559.009
18	536129.424	381560.902
19	536129.768	381560.686
20	536128.833	381559.150
21	536135.727	381555.105
22	536136.001	381555.638
23	536140.172	381553.345
24	536142.728	381553.287
25	536145.862	381551.594
26	536148.931	381549.618
27	536150.778	381548.862
28	536154.258	381546.130
29	536157.293	381544.094
30	536159.100	381542.390
31	536161.020	381540.689
32	536164.320	381537.832
33	536170.065	381532.361
34	536170.649	381533.006

Suprafata teren traseu = 22 mp Lungime traseu = 53.8mp

**SUPRAFATA DE TEREN OCUPATA Domeniul Public:**  
 Lucrari instalatie electrica de utilizare:  
 LES 0,4 KV - 54,0m x 0,3m = 16.20mp - , NC 84004;  
 Lucrari tanf racordare:  
 LES 0,4 KV - 1,0m x 0,3m = 0.30mp - , NC 84004;  
 BMPT 100A - 0,4m x 0,5m = 0.20mp  
 Suprafata TOTAL = 16.70 mp

S.C. LUF-CAD S.R.L.

Suprafata teren = 784 mp

### Inventar de coordonate Suprafata proprietate Nr. Cad. 73656

Nr. Pct.	Y [m]	X [m]
50	536187.172	381571.433
51	536194.589	381563.979
52	536196.650	381561.056
53	536194.501	381556.039
54	536196.271	381554.335
55	536187.500	381544.505
56	536184.054	381541.011
57	536182.565	381539.524
58	536179.471	381538.434
59	536176.386	381533.333
60	536173.318	381530.290
61	536187.619	381544.522
62	536165.472	381552.277
63	536173.048	381559.434
64	536179.857	381564.914
65	536163.953	381568.178

**LEGENDA**

- Margine Drum
- Bordura
- Limita gard/propritate
- Limita constructii
- Limita Cadastru -NC 73656
- Limita Cadastre limitrofe
- Porti metalice
- Traseu instalatie de utilizare
- Tabloul electric
- Stalp de iluminat
- Canal
- Gaz
- Scurgere
- Hidrant
- Copac
- Indicator
- BMPT 100A pr.
- Conducta de Gaze
- Conducta de Canalizare
- Conducta de Apa
- Traseu Orange

**Autoritatea Nationala de Reglementare  
in Domeniul Energiei**  
**BALASESCU-RUSU FLORIN**  
 1790317151236  
 Verificator de Proiecte Autorizat  
**ADEVERINTA NR. 202120137 / 11.11.2021**

VERIFICATOR Autorizat ANRE	Nume	Semnatura
<b>S.C. GETEL IMPEX S.R.L. TARGOVISTE</b>		
SPECIFICATIE	Nume	Semnatura
Proiectat	ing. MITOI ADRIAN	
Desenat	ing. MITOI ADRIAN	
Verificat	ing. GAGIU LUCIAN	
Sef proiect	ing. GAGIU LUCIAN	
Beneficiar: S.C. GASTRO PUB S.R.L. Adresa: Municipiul Targoviste, str. Calea Domneasca, nr. 177, jud. Dambovita. Denumire proiect: Alimentare cu energie electrica a locului de consum permanent, si realizare instalatie electrica de utilizare, restaurant si terasa SC GASTRO PUB SRL, municipal Targoviste, strada Calea Domneasca, nr. 177, Judetul Dambovita. Denumire plansa: PLAN DE SITUATIE		
Proiect nr.: 708 / 2025 Faza: D.T.A.C. Plansa nr.: A3 - 2		

O.C.P.I. DAMBOVITA  
Receptionat:

536100