


PLAN DE AMPLASAMENT SI DELIMITARE A CORPULUI DE PROPRIETATE  
(intravilan)  
SCARA 1:1000

Nr. cadastral	Suprafata masurata	Adresa imobilului: Loc Targoviste, T26 P376/33, Zona Statia Meteo.
8943	592 mp	Jud. Dambovita
Carlea funciara	17141	Intravilan
	UAT	Targoviste

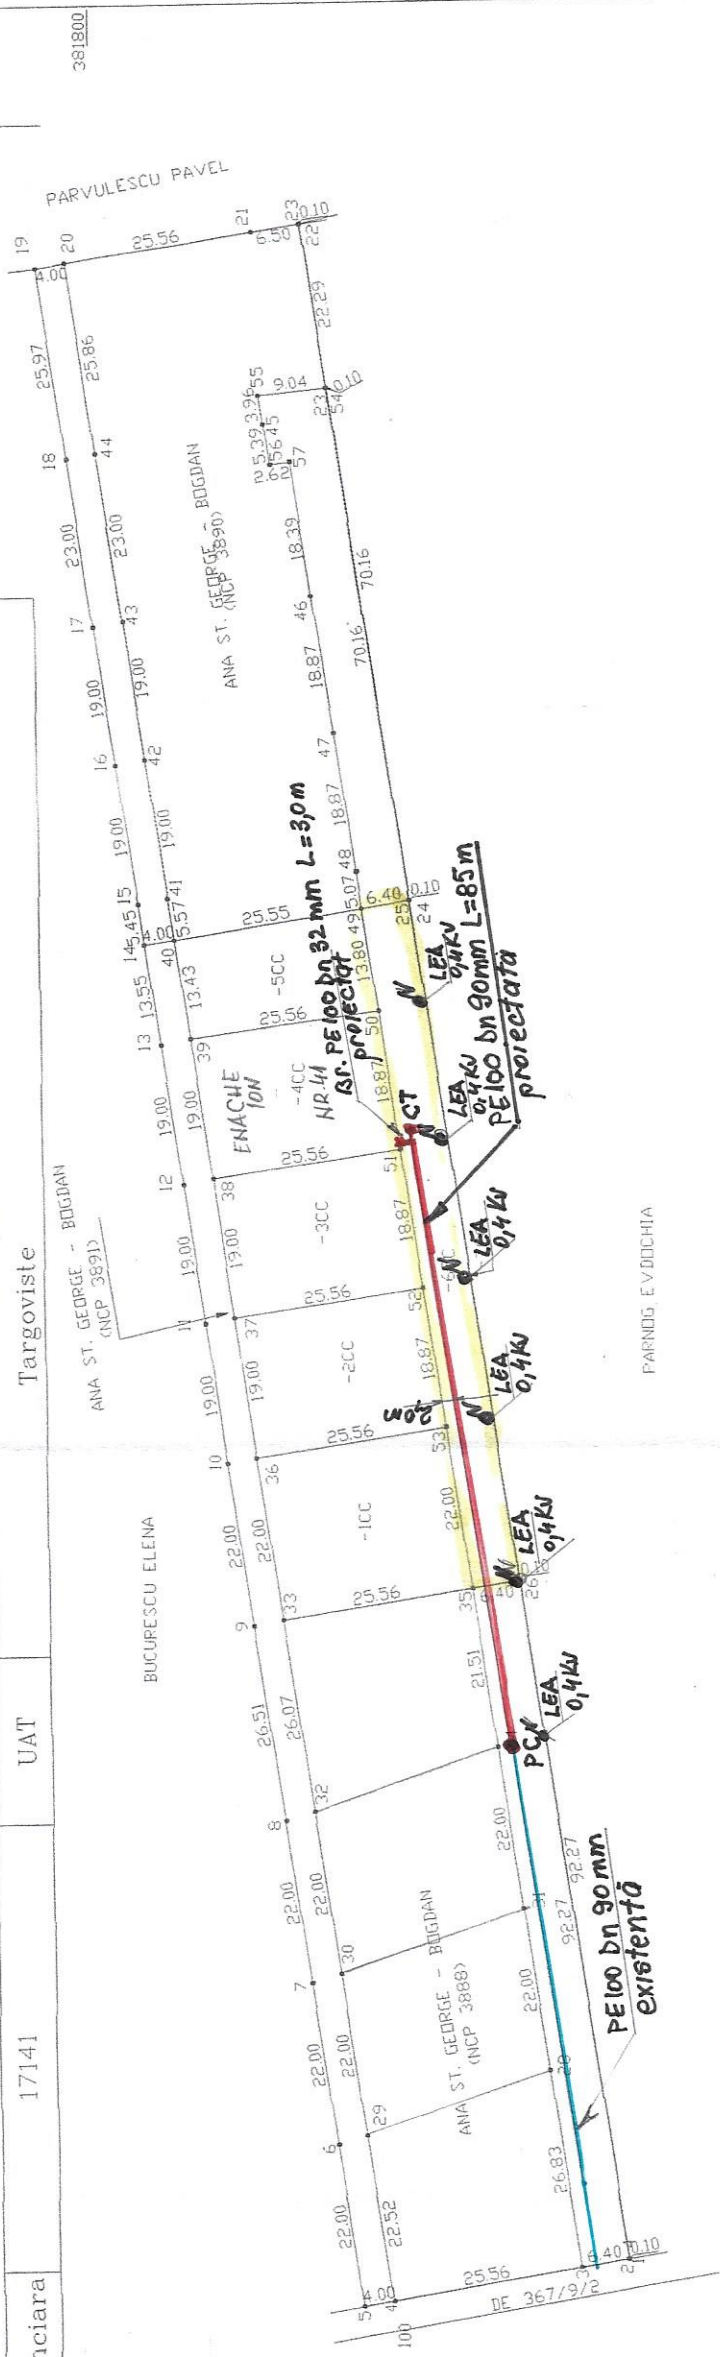

Coordonate	X	Y
1	380727.1884	534900
2	380733.5170	534900
3	380736.5779	534900
4	380739.3889	534900
5	380742.1001	534900
6	380744.8113	534900
7	380746.7938	534900
8	380740.4616	534900

Suprafata totala din care s-a facut  
carlea = 2963 mp  
carlea dezmembrata = 592 mp - CC

**STEFANESCU IULIANA**  
INSTALATOR AUTORIZAT  
GAZE NATURALE  
TIP: PGD  
Leg. Nr. 212160636/2026

**CALINET GEORGIAN**  
INSTALATOR AUTORIZAT  
GAZE NATURALE  
TIP: EGD  
Leg. Nr. 505220069/2027



Referinta la teren	Suprafata (mp)	Descriere imobil	valoare impozabila	Mentiiuni
CC	592	N-Ana St. George-Bogdan(S1) =26.00m -Ana St. George-Bogdan(S2) =18.87m -Ana St. George-Bogdan(S3) =18.87m -Ana St. George-Bogdan(S4) =18.87m -Ana St. George-Bogdan(S5) =18.87m E-Ana St. George-Bogdan(NCP 3890)=6.40m S-Ana St. George-Bogdan(NCP 3890)=6.41m V-Ana St. George-Bogdan(NCP 3890)=6.40m		conturul pe tarasi
	592			

Executanti:  
DRAGUT CRISTINA

Parafa: semnatura si data

Oficiu de Cadastru si Publicitate Imobiliara Dambovita

Nume si prenume: **MIERLOIU ION**  
Funcția: Referent I A

Stampila O.C.P.I. 1020/11.02.2009

